


STATE	PROJECT DESIGNATION	NOMINATION YEAR
ALASKA	NOMINATION 20CR02	FFY 2020

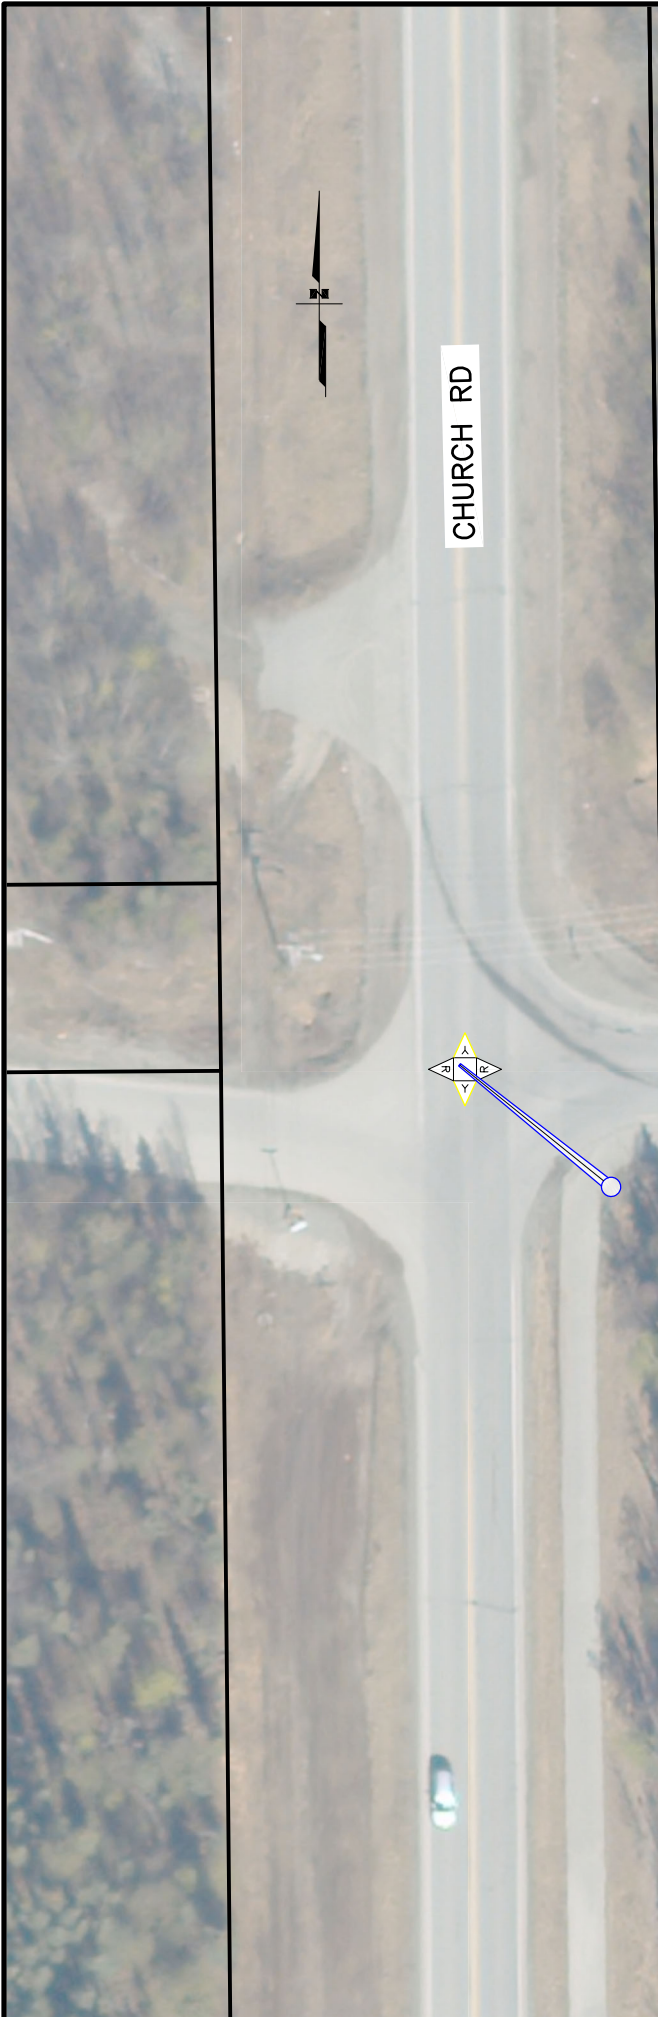

STATE OF ALASKA
DEPARTMENT OF TRANSPORTATION & PUBLIC FACILITIES
CENTRAL REGION
TRAFFIC AND SAFETY GROUP

**CHURCH RD AND SPRUCE AVE
INTERSECTION FLASHING BEACON**

FLASHING BEACON CONCEPT DESIGN

DEVELOPED BY: JOL	DATE: 6/12/2019
SCALE: NONE	PAGE 5 OF 9