
 



 
 
 
 
 


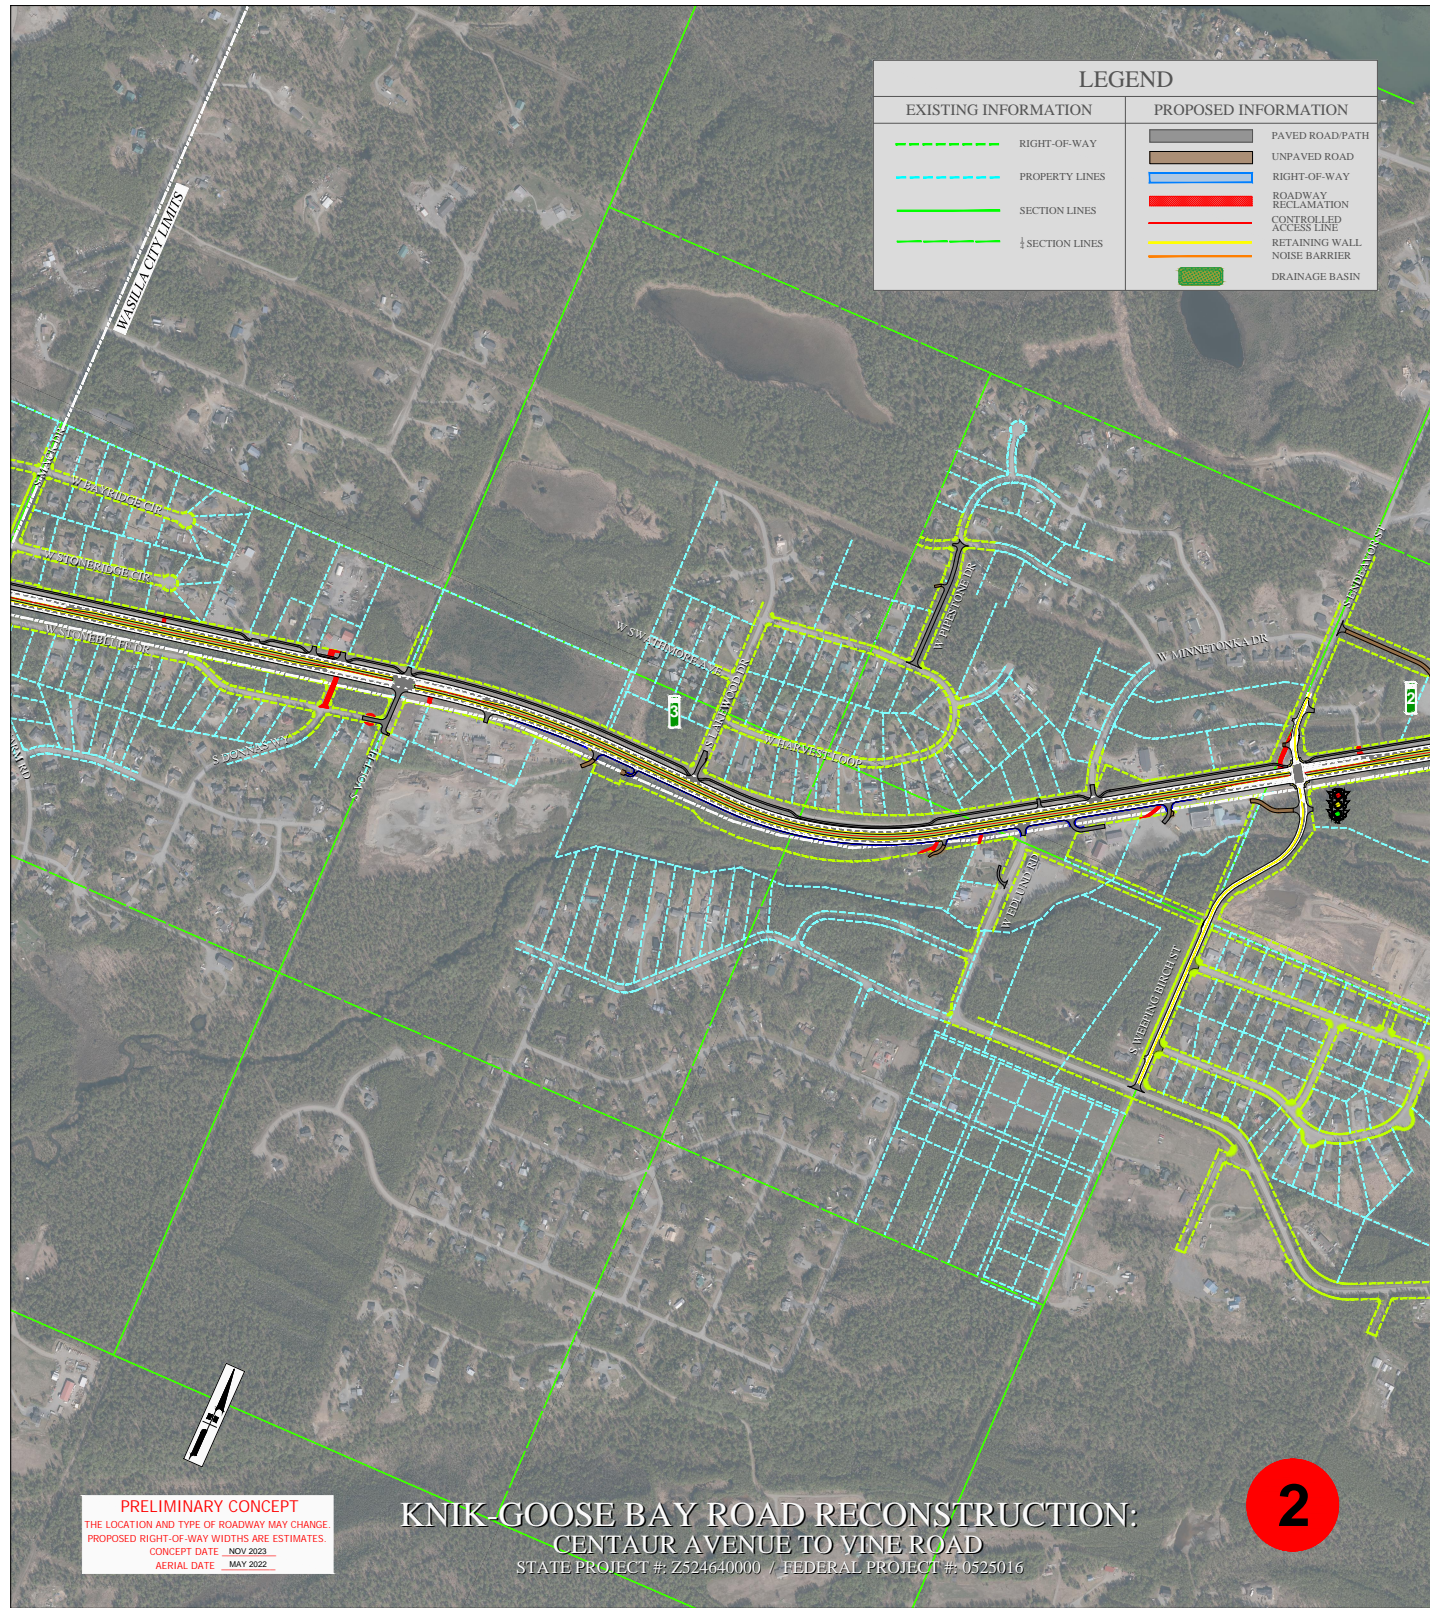


## LEGEND

EXISTING INFORMATION		PROPOSED INFORMATION	
	RIGHT-OF-WAY		PAVED ROAD PATH
	PROPERTY LINES		UNPAVED ROAD
	SECTION LINES		RIGHT-OF-WAY
	1/4 SECTION LINES		ROADWAY RECLAMATION
			CONTROLLED ACCESS LINE
			RETAINING WALL
			NOISE BARRIER
			DRAINAGE BASIN



**PRELIMINARY CONCEPT**  
 THE LOCATION AND TYPE OF ROADWAY MAY CHANGE.  
 PROPOSED RIGHT-OF-WAY WIDTHS ARE ESTIMATES.  
 CONCEPT DATE: NOV 2023  
 AERIAL DATE: MAY 2022

# KNIK-GOOSE BAY ROAD RECONSTRUCTION: CENTAUR AVENUE TO VINE ROAD

STATE PROJECT #: Z524640000 / FEDERAL PROJECT #: 0525016