




RUNWAY 3 APPROACH PLAN
NO INNER APPROACH SURFACE OBSTRUCTION

RUNWAY 21 APPROACH PLAN
NO INNER APPROACH SURFACE OBSTRUCTION

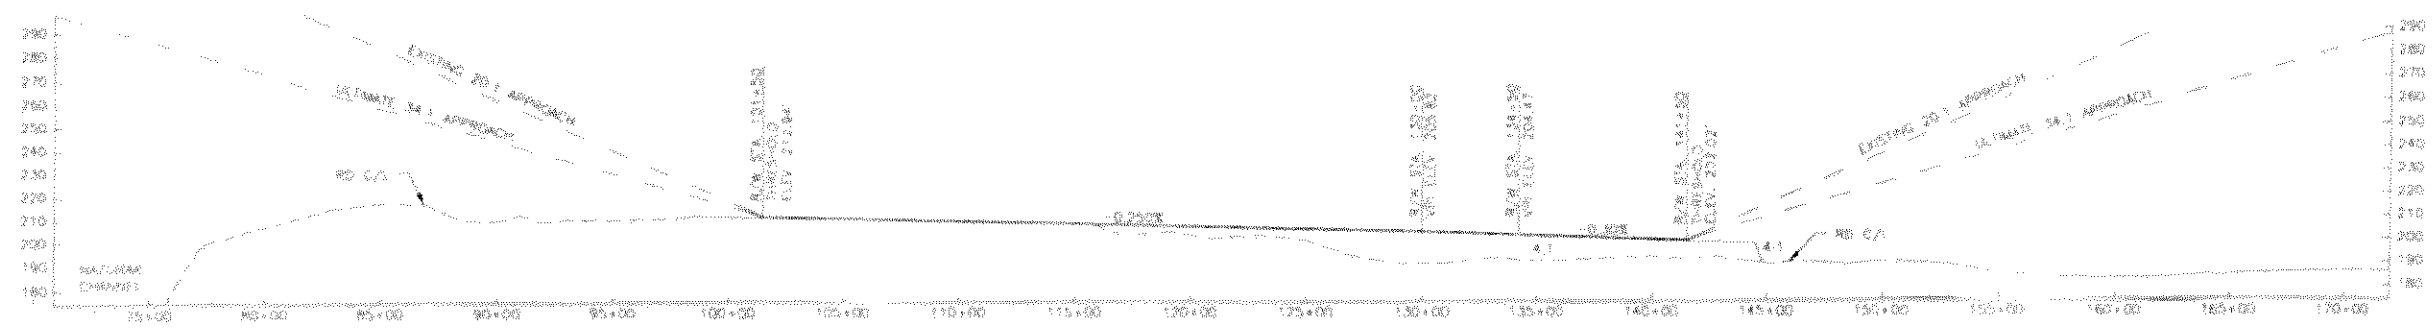

RUNWAY 3/21 PROFILE

NOTE:
NO INNER SURFACE OBSTRUCTIONS IN THE EXISTING AND ULTIMATE APPROACH SURFACES.

DESIGN: DME
 DRAWN: CAI
 CHECKED: EDM

DATE	BY	REVISIONS
7/23/01	AS - HURST	
11/23/02	APPROACH SLIPS APPROVAL	

STATE OF ALASKA
 DEPARTMENT OF TRANSPORTATION AND PUBLIC FACILITIES
 NORTHERN REGION - DESIGN AND ENGINEERING SERVICES

APPROVED: *Patricia D. Miller* DATE: 11/24/03
 PATRICIA D. MILLER, P.E. DESIGN GROUP CHIEF



REVISED AIRPORT LAYOUT PLAN APPROVED
 BY LETTER DATED 1/14/03

[Signature]
 AIRPORTS DIVISION, AS-620
 ALASKAN REGION, AS-620
 AIRSPACE REVIEW #01AA: -XXXNRA

THIS ALP HAS BEEN UPDATED AND REFLECTS THE AS-BUILTS DATED 11-15-99.


HUSLIA AIRPORT
 INNERPORTION OF APPROACH
 PLANS AND PROFILE

SHEET
 2 OF 3

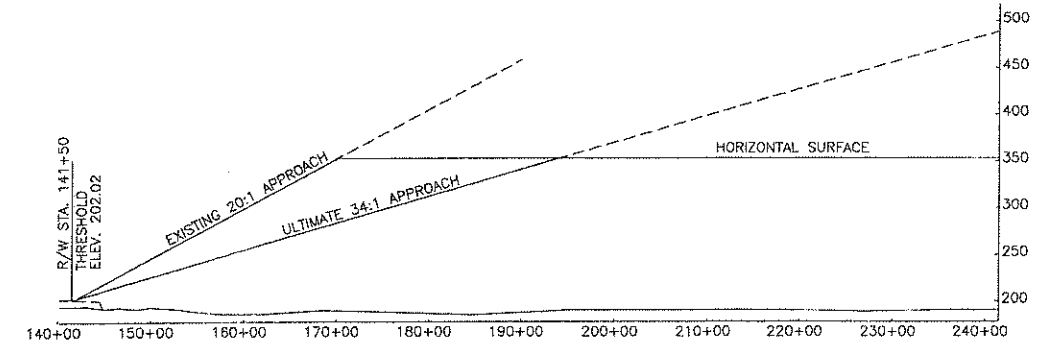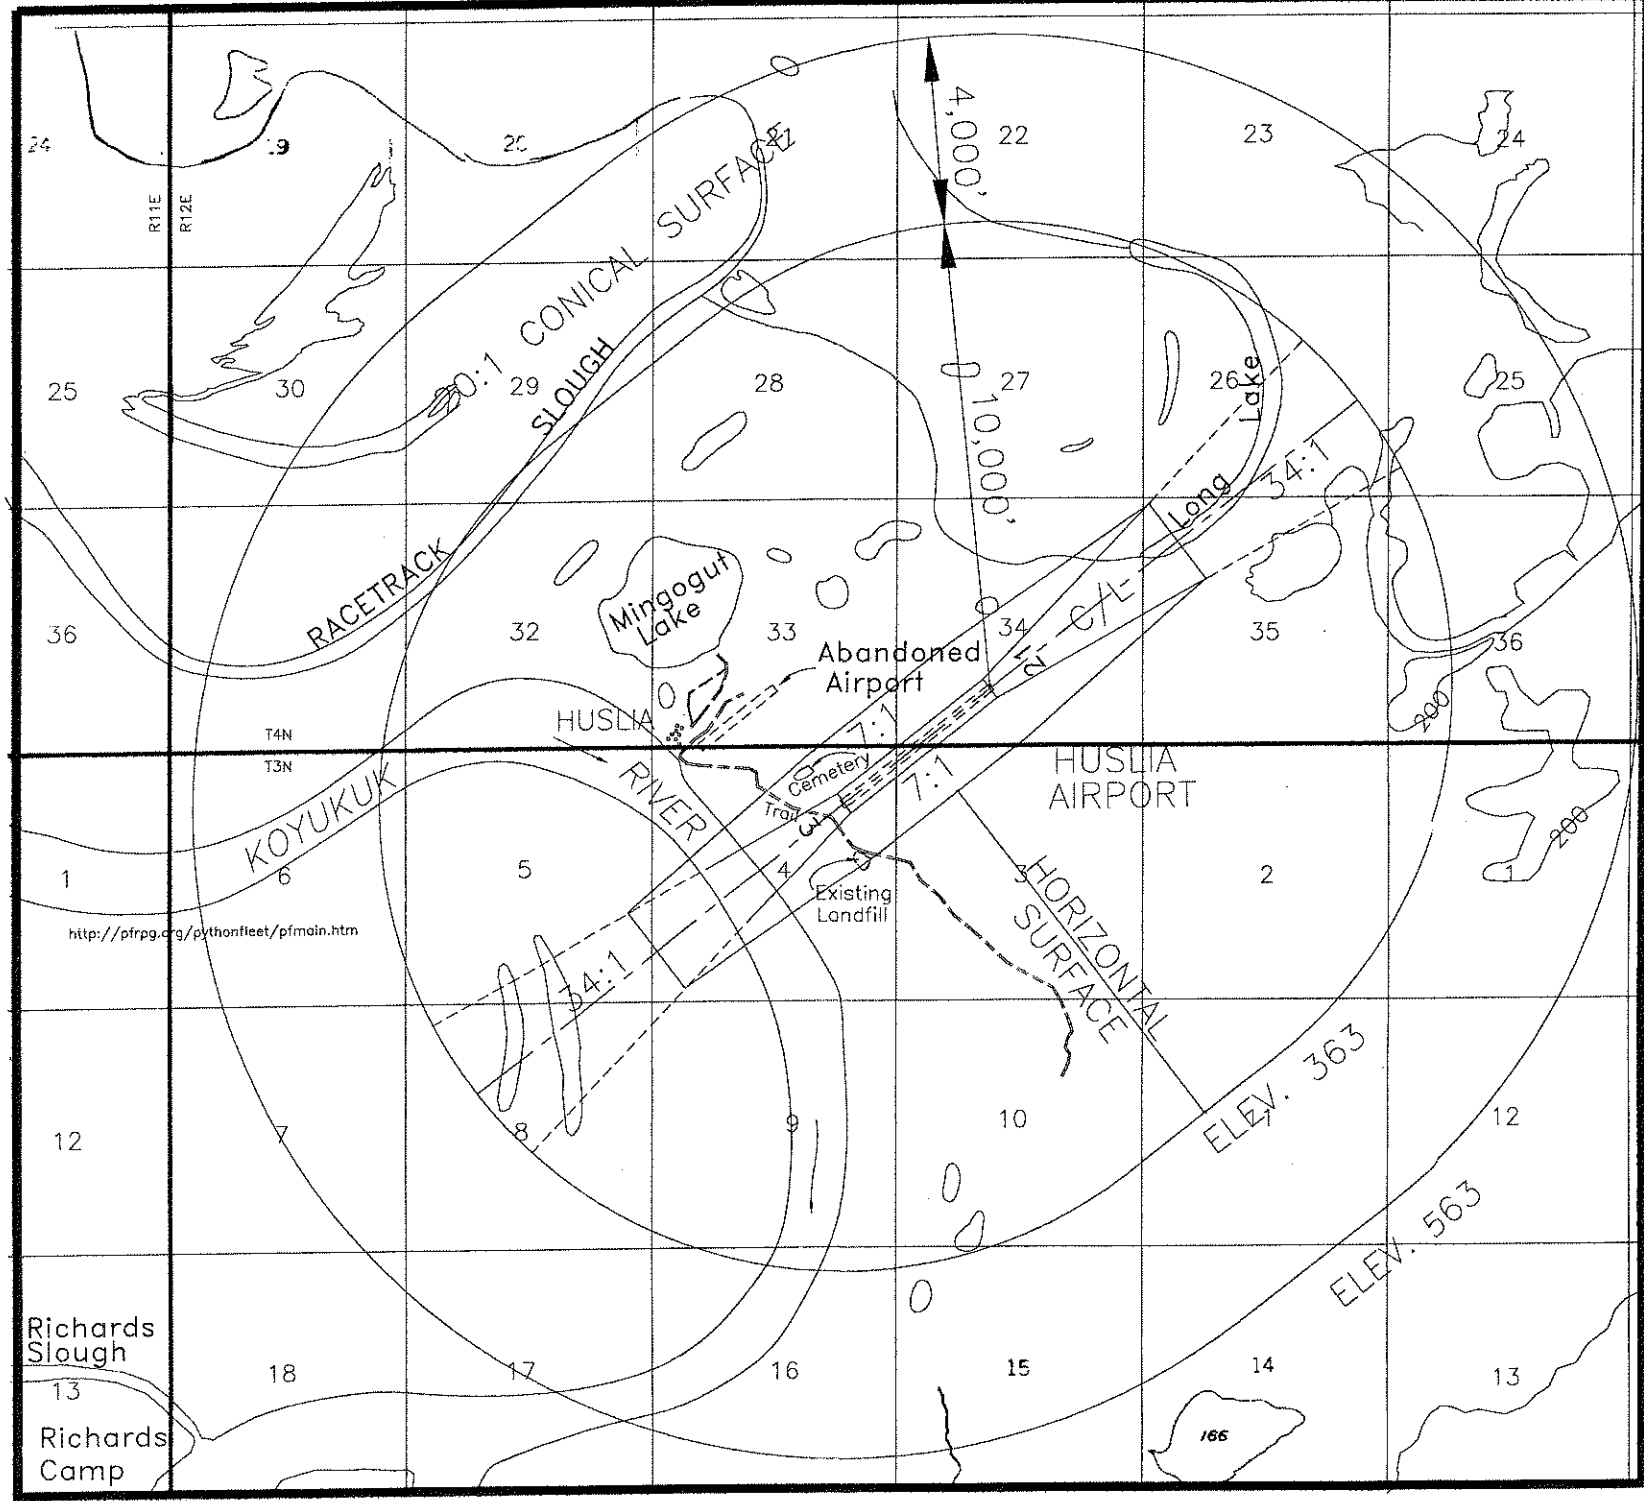

RUNWAY 21 COMPOSITE APPROACH PROFILE


NOTE:
REFER TO THE INNER PORTION OF THE
APPROACH SURFACE PLAN VIEW DETAILS
FOR CLOSE-IN OBSTRUCTIONS.

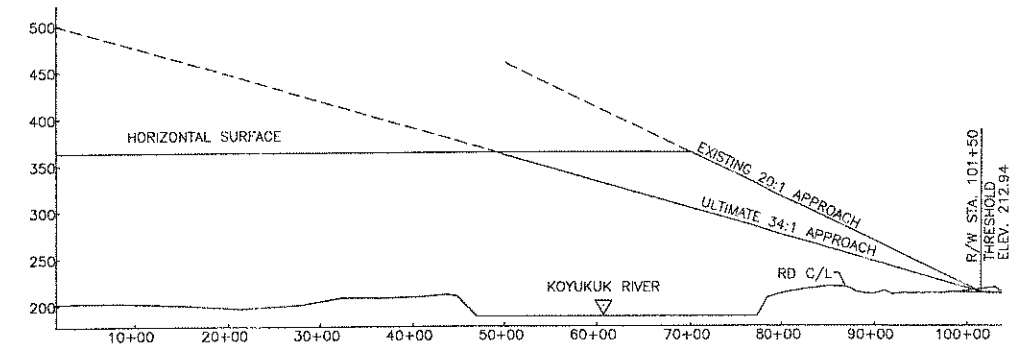

RUNWAY 3 COMPOSITE APPROACH PROFILE

AIRSPACE

NO FAR PART 77 OBSTRUCTIONS

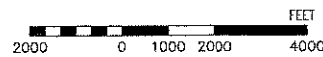

PROTRACTED T3N & T4N, R12E
KATEEL RIVER MERIDIAN, ALASKA

DESIGN DME

DRAWN CAT

CHECKED PDM

CAT	DATE	AS-BUILT	REVISIONS
1/23/03			

STATE OF ALASKA
DEPARTMENT OF TRANSPORTATION AND PUBLIC FACILITIES
NORTHERN REGION - DESIGN AND ENGINEERING SERVICES
APPROVED *Patricia D. Miller* DATE 1-24-03
PATRICIA D. MILLER, P.E. DESIGN GROUP CHIEF

REVISED AIRPORT LAYOUT PLAN APPROVED
BY LETTER DATED: 1/24/03
[Signature]
AIRPORTS DIVISION,
ALASKAN REGION, AAL-620
AIRSPACE REVIEW #01AAL-XXXNRA

THIS ALP HAS BEEN UPDATED AND REFLECTS THE
AS-BUILTS DATED 11-15-90.

HUSLIA AIRPORT
AIRSPACE & COMPOSITE
APPROACH PROFILES

SHEET
3 OF 3