




Typical Cross Section

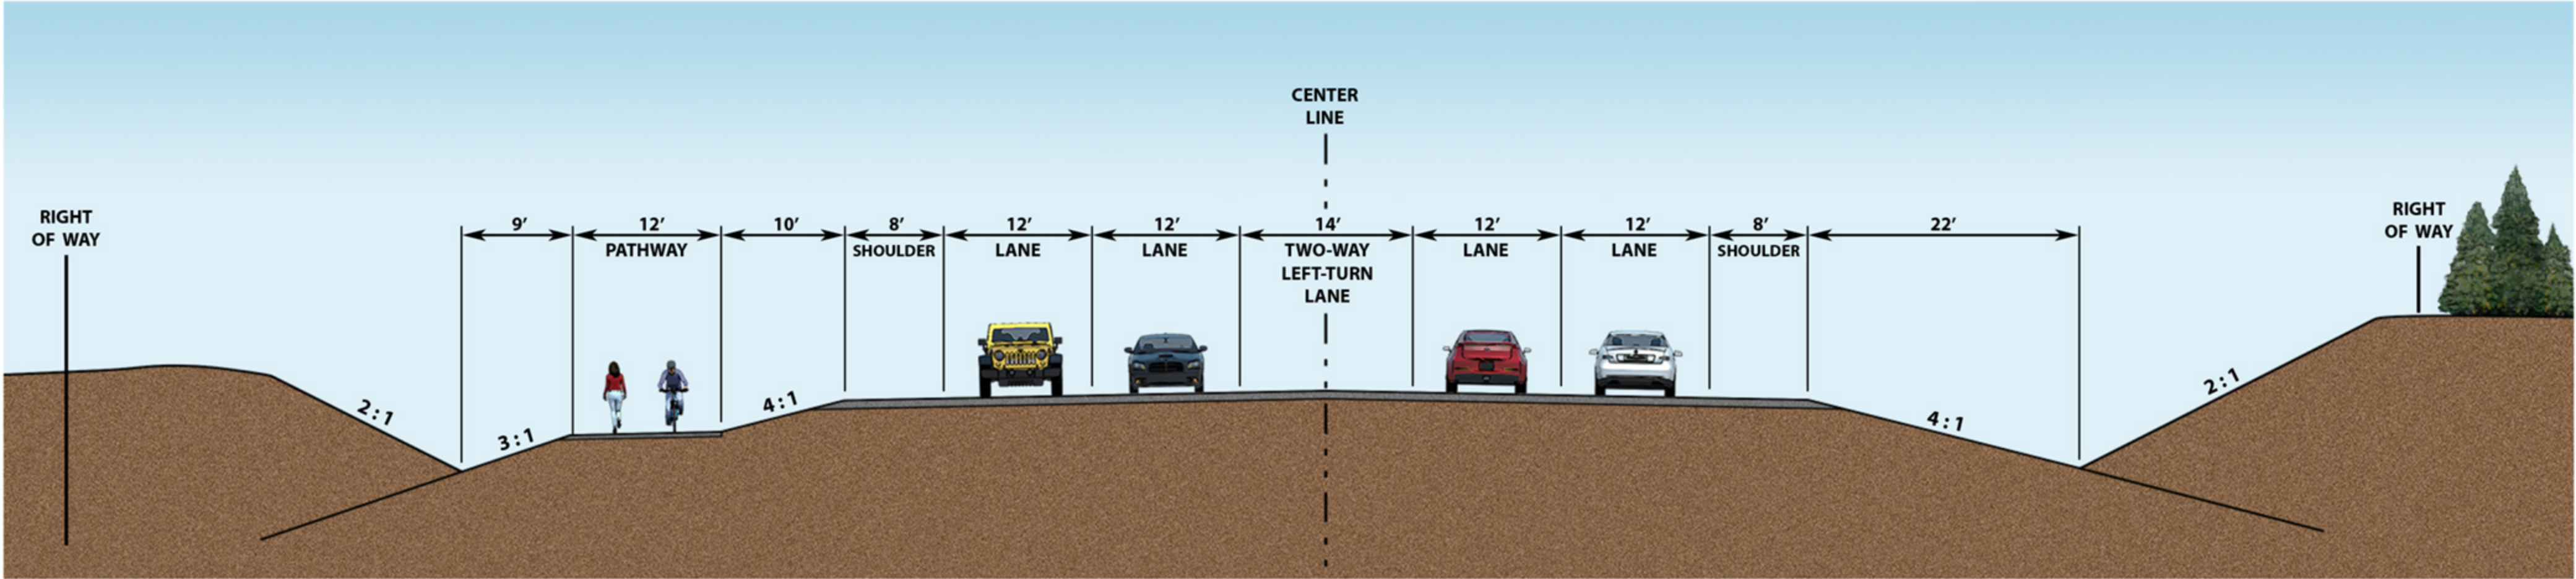

KENAI SPUR HIGHWAY

STA. 146+50 TO STA. 186+00
STA. 193+50 TO STA. 214+50
STA. 219+00 TO STA. 425+40