


APRON

# SAMPLE SITE PLAN

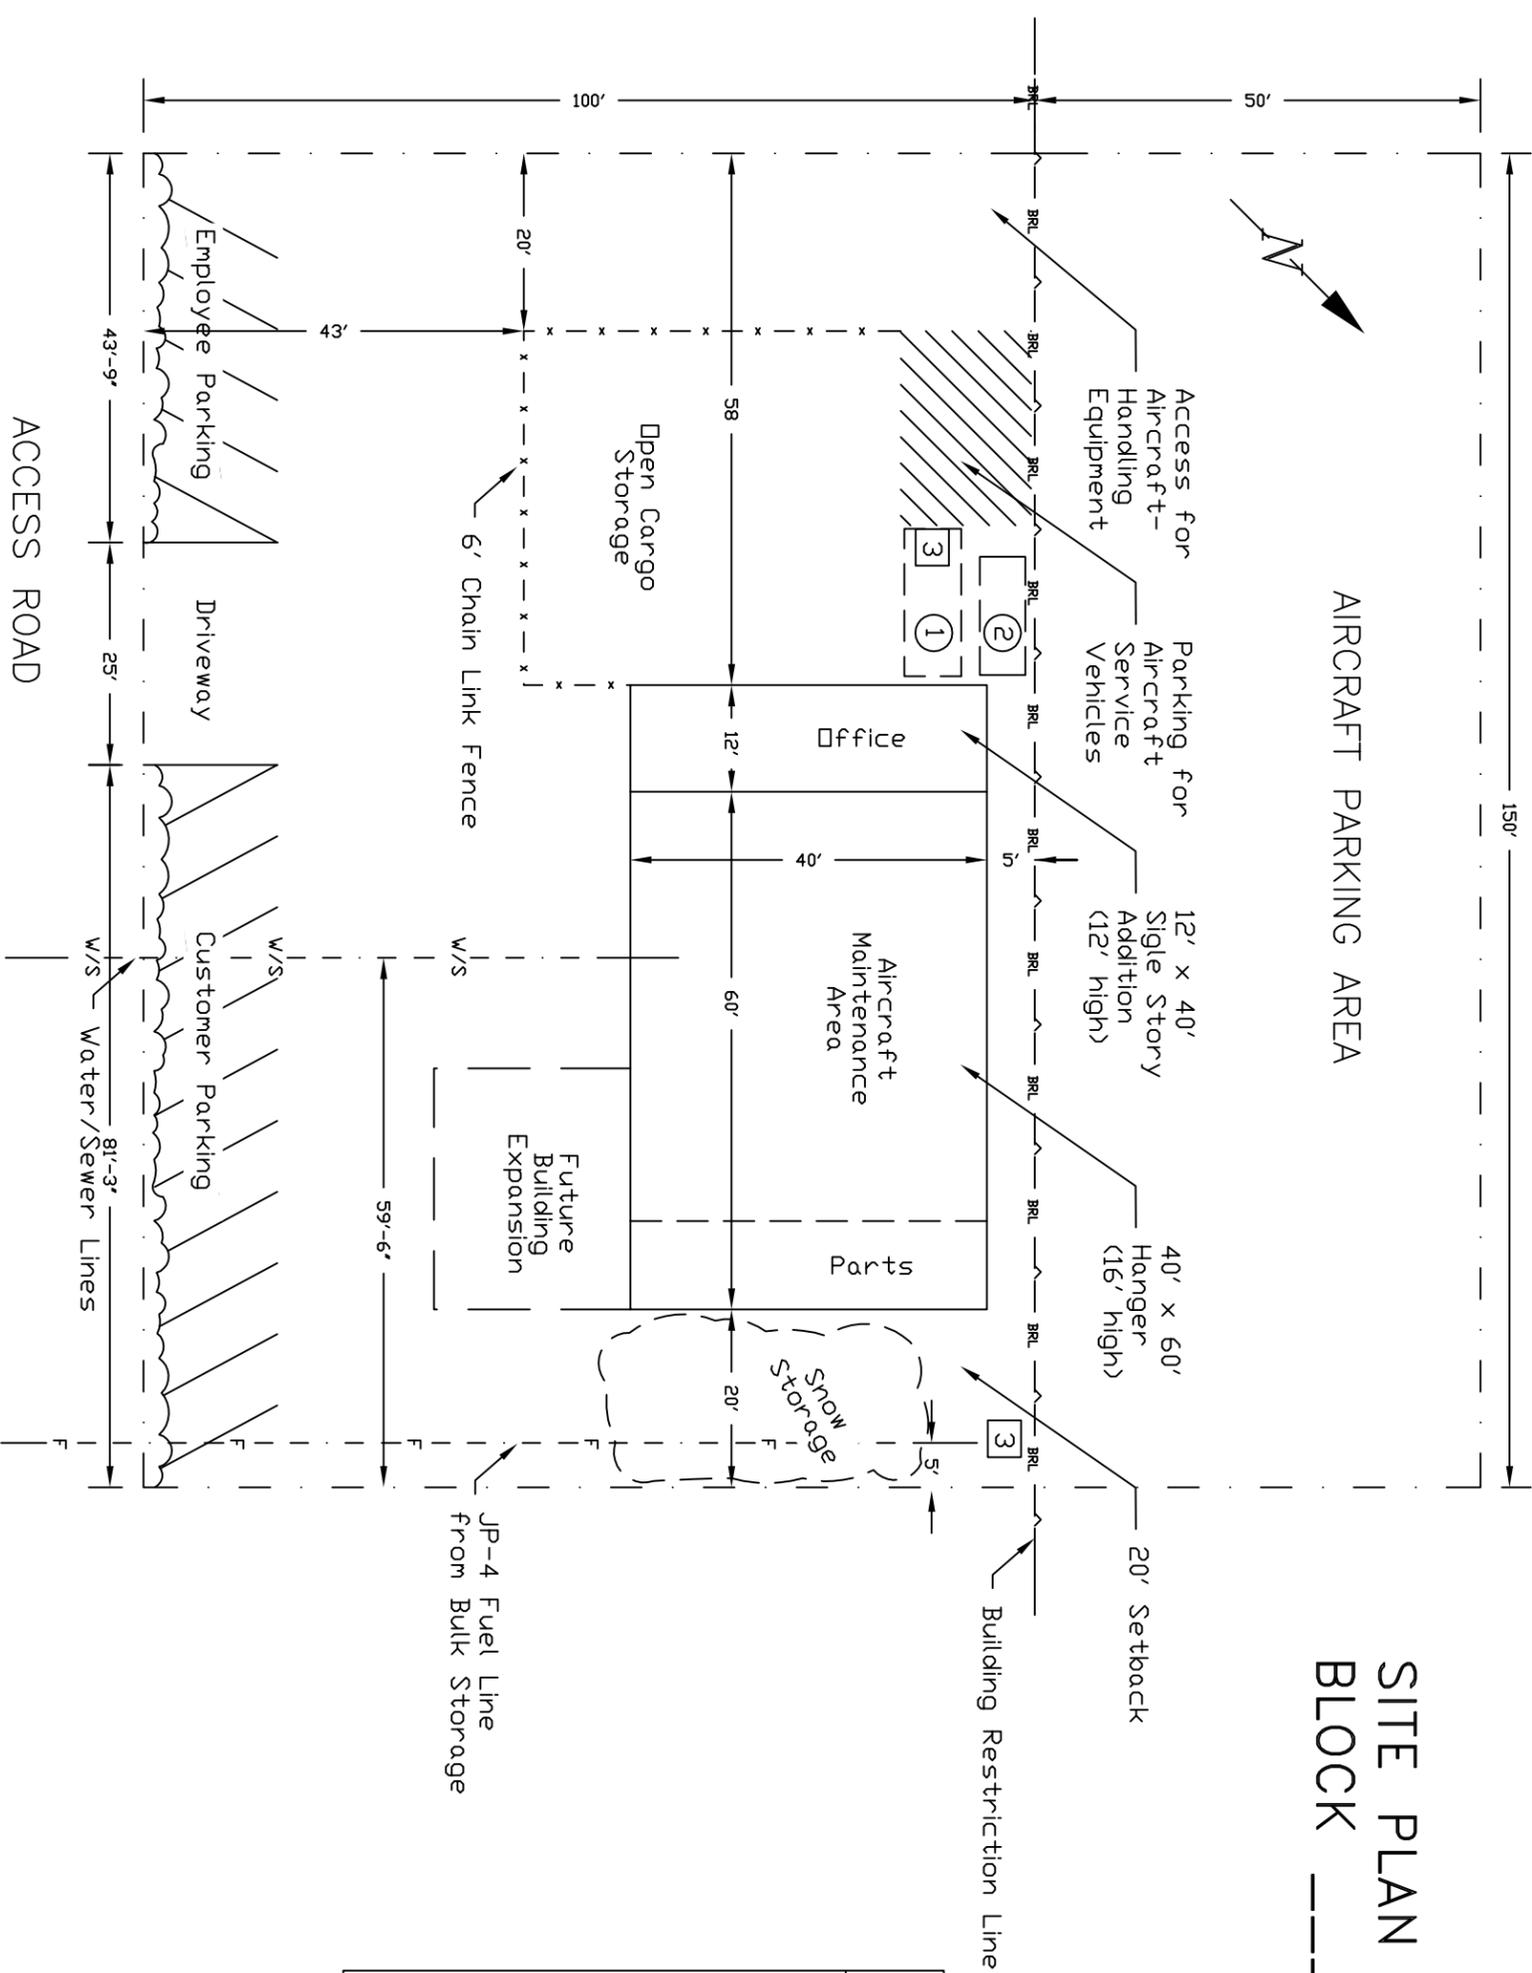

SITE PLAN  
BLOCK \_\_\_\_\_, LOT \_\_\_\_\_

## INSTRUCTIONS

1. Draw to scale.
2. Show uses of Land and Structures: Include areas for snow storage, aircraft, vehicle, and equipment parking.
3. Show dimensions and heights of all structures.
4. Label and locate all improvements on plan: Include utility lines and fuel tanks. Show distances from buildings and lot boundaries.
5. Note whether fuel tanks are above or below ground; specify method of installation.