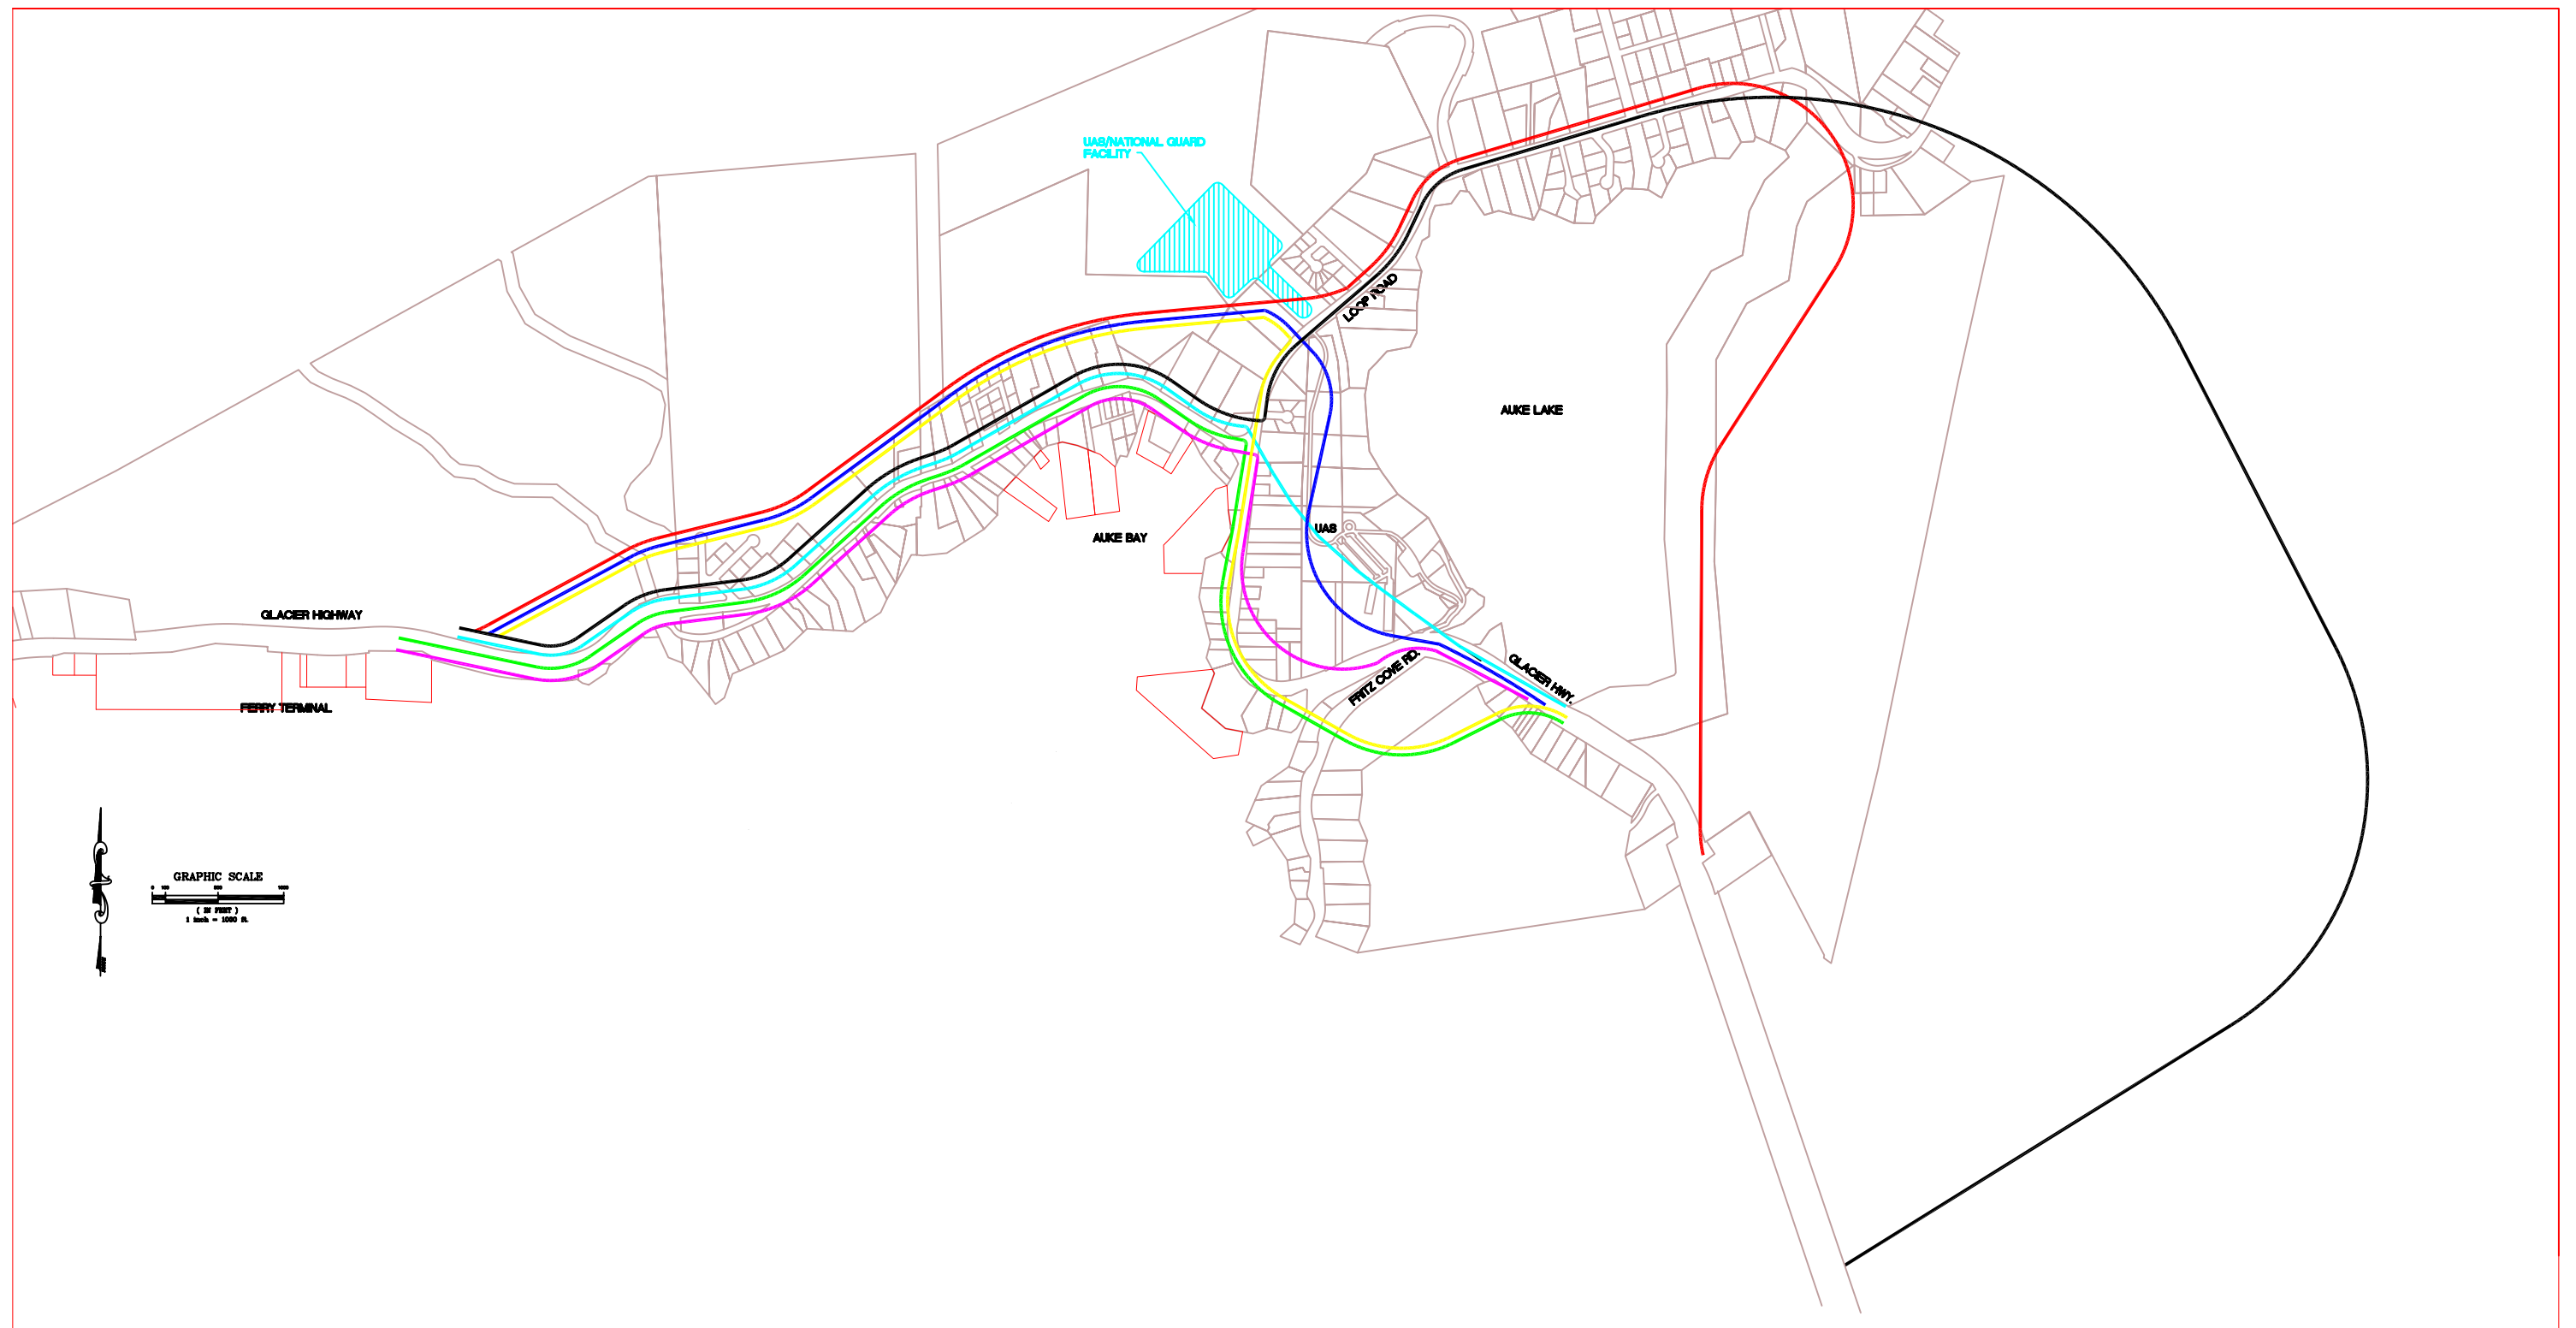


Appendix O. Plan and Profile Drawings of Alternatives 1, 2 and 3



ALIGNMENT KEY

1	RED	5	GREEN
2	BLUE	6	YELLOW
3	CYAN	7	BLACK
4	PURPLE		



ALTERNATIVE 1
OVERVIEW

FIGURE
1

AUKE BAY CORRIDOR STUDY

DATE
JULY 2003

SHEET
1 OF 15

Alaska Department of Transportation & Public Facilities

I:\722100\Dwgs\ALTS-FULLVIEW.dwg





ALTERNATIVE 2
OVERVIEW

FIGURE
2

AUKE BAY CORRIDOR STUDY

DATE
JULY 2003

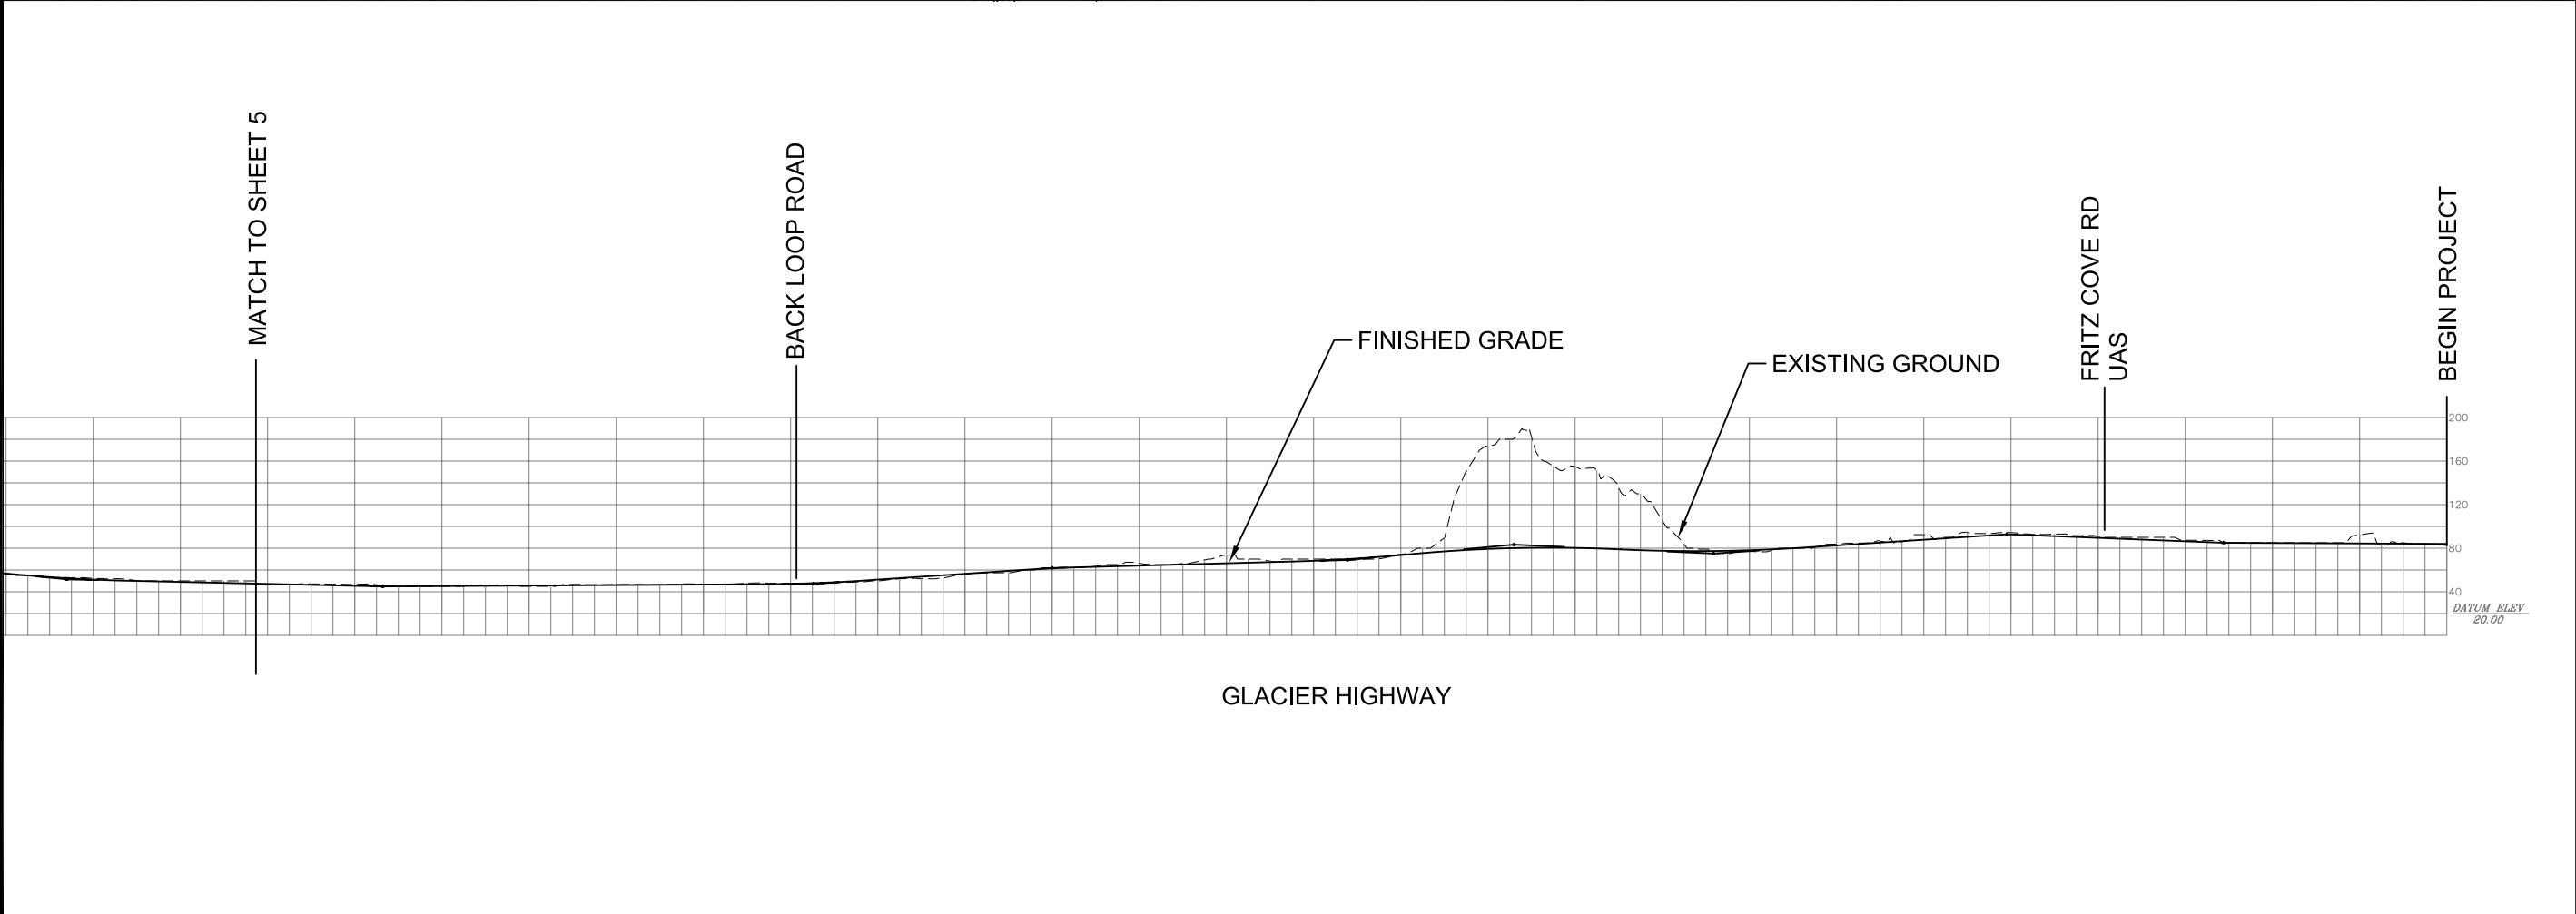
SHEET
2 OF 15

Alaska Department of Transportation & Public Facilities

I:\722100\Drawings\AULTS-FULLVIEW.dwg










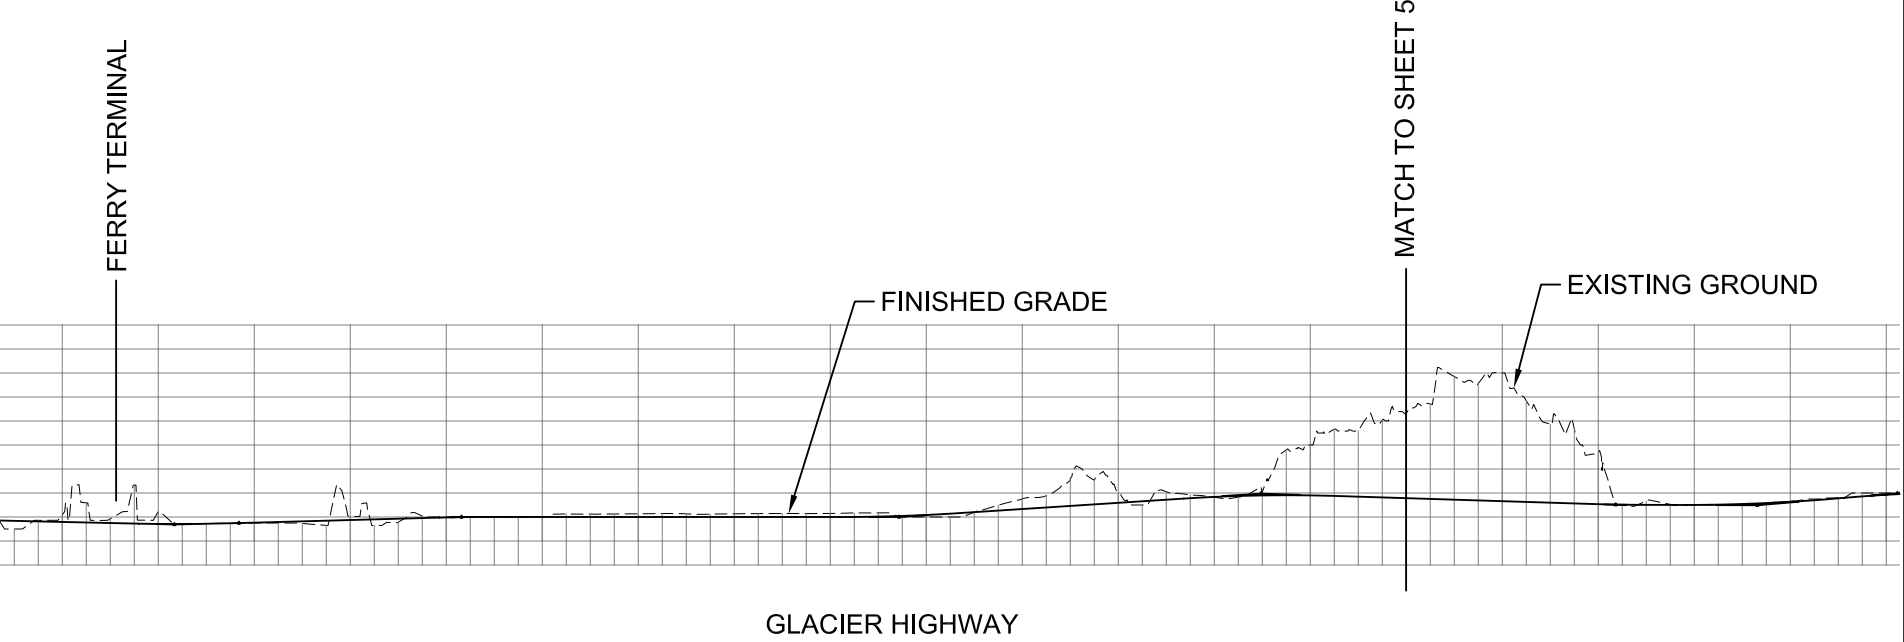
ALTERNATIVE 1	FIGURE 4A
	DATE JULY 2003
AUKE BAY CORRIDOR STUDY	SHEET 4 OF 15
Alaska Department of Transportation & Public Facilities I:\722100\Drawgs\FCF_SURVEY.dwg	





FIGURE 4B	ALTERNATIVE 1	
	DATE JULY 2003	SHEET 5 OF 15
AUKE BAY CORRIDOR STUDY <small>Alaska Department of Transportation & Public Facilities</small>		
<small>I:\722100\Drawgs\FCF_SURVEY.dwg</small>		

MATCH TO SHEET 4

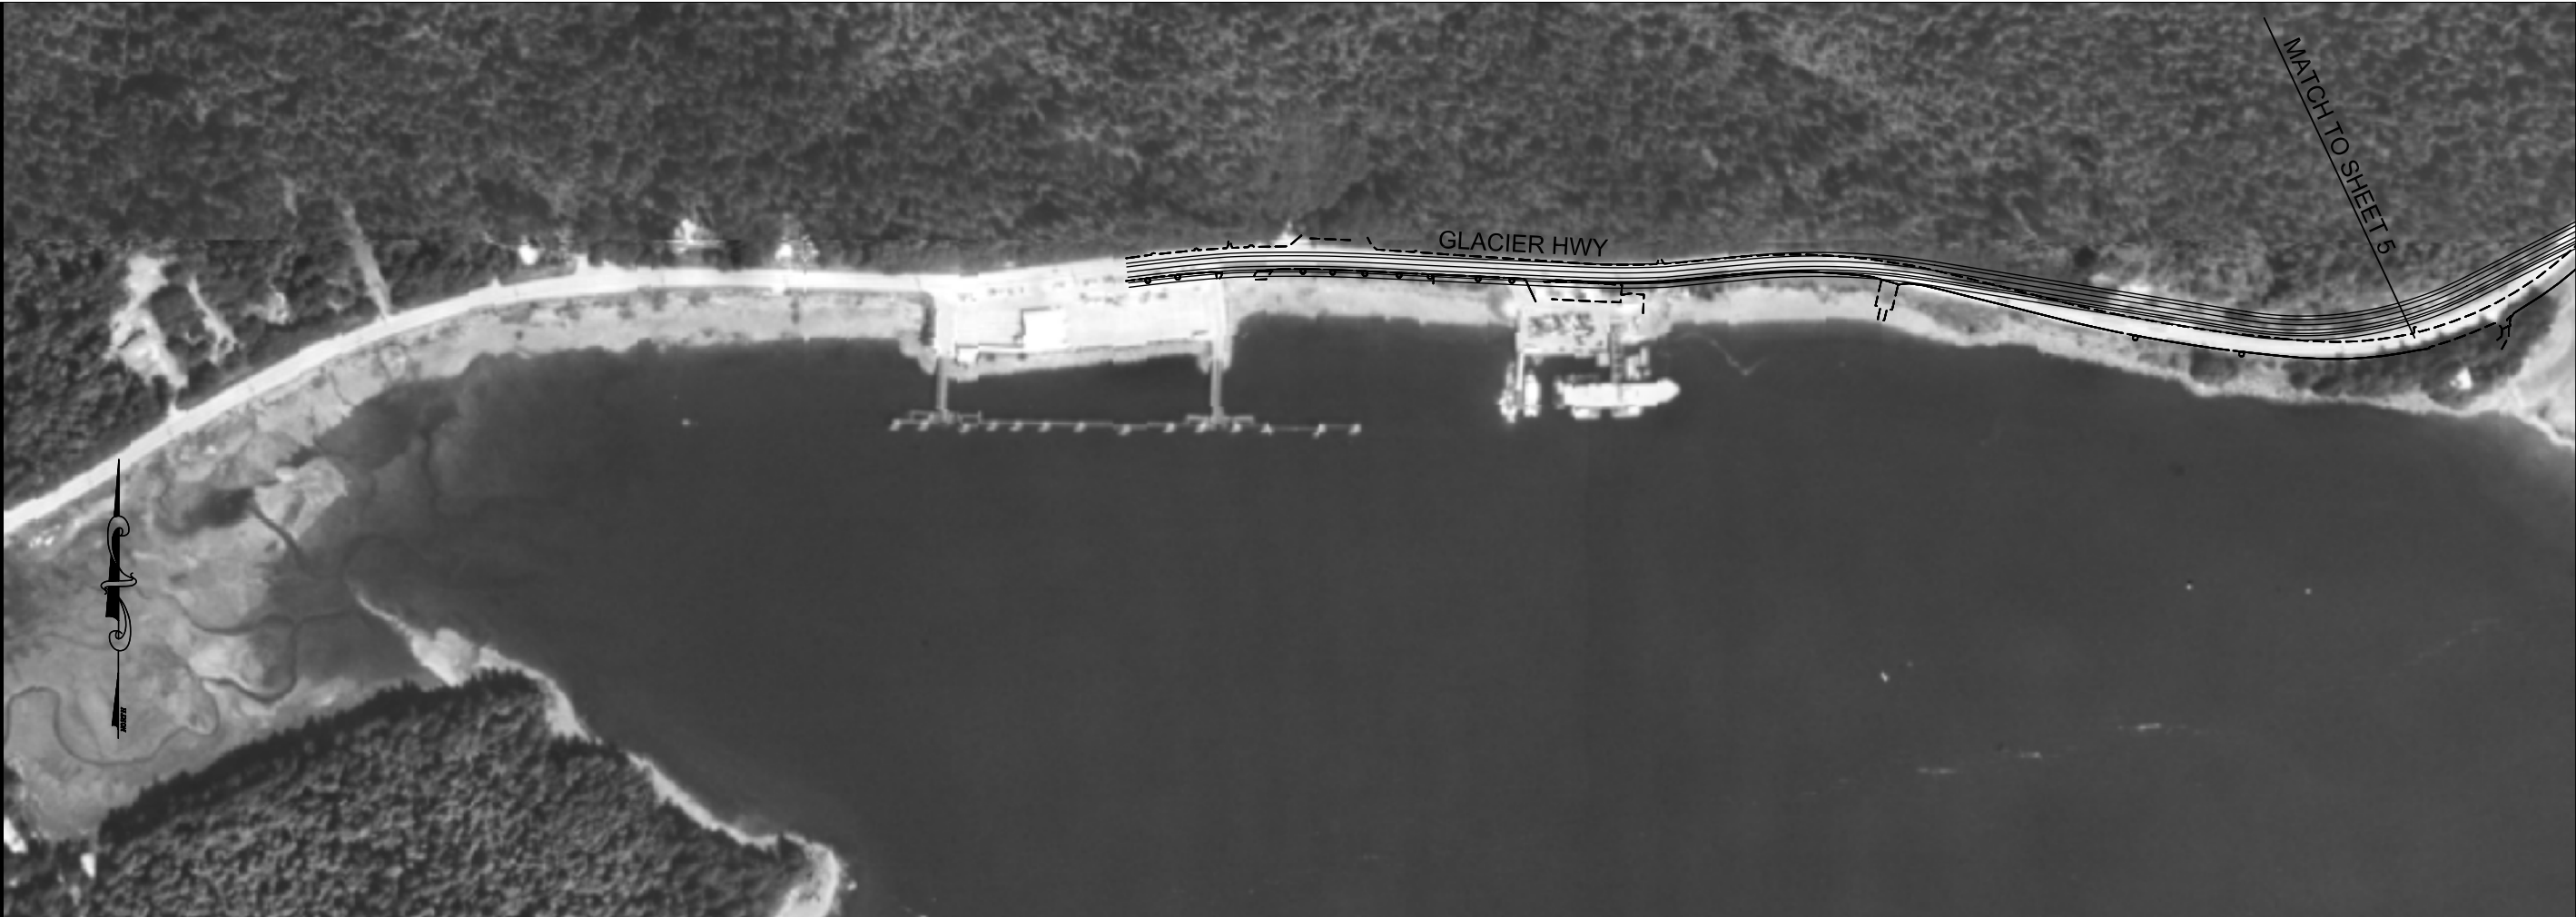

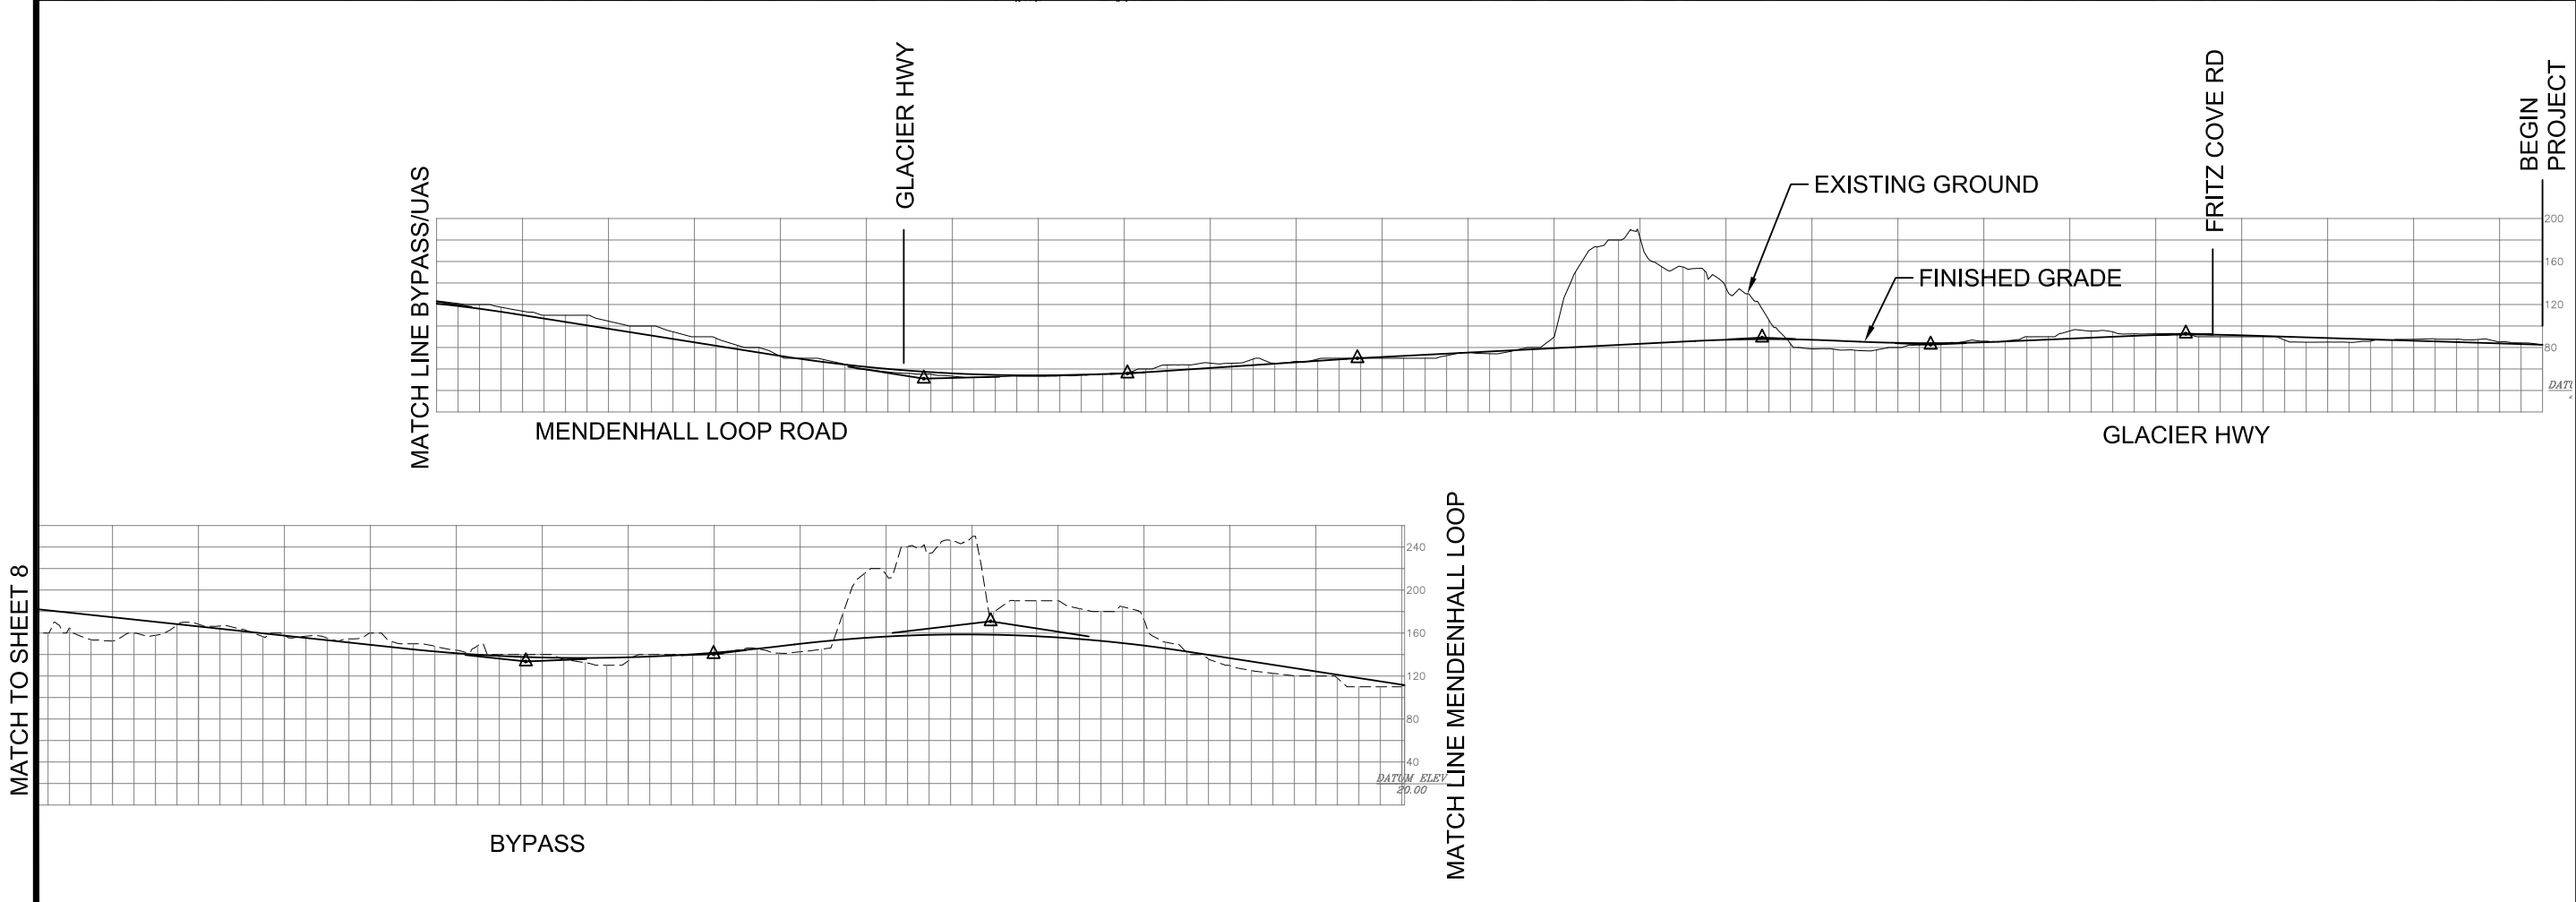


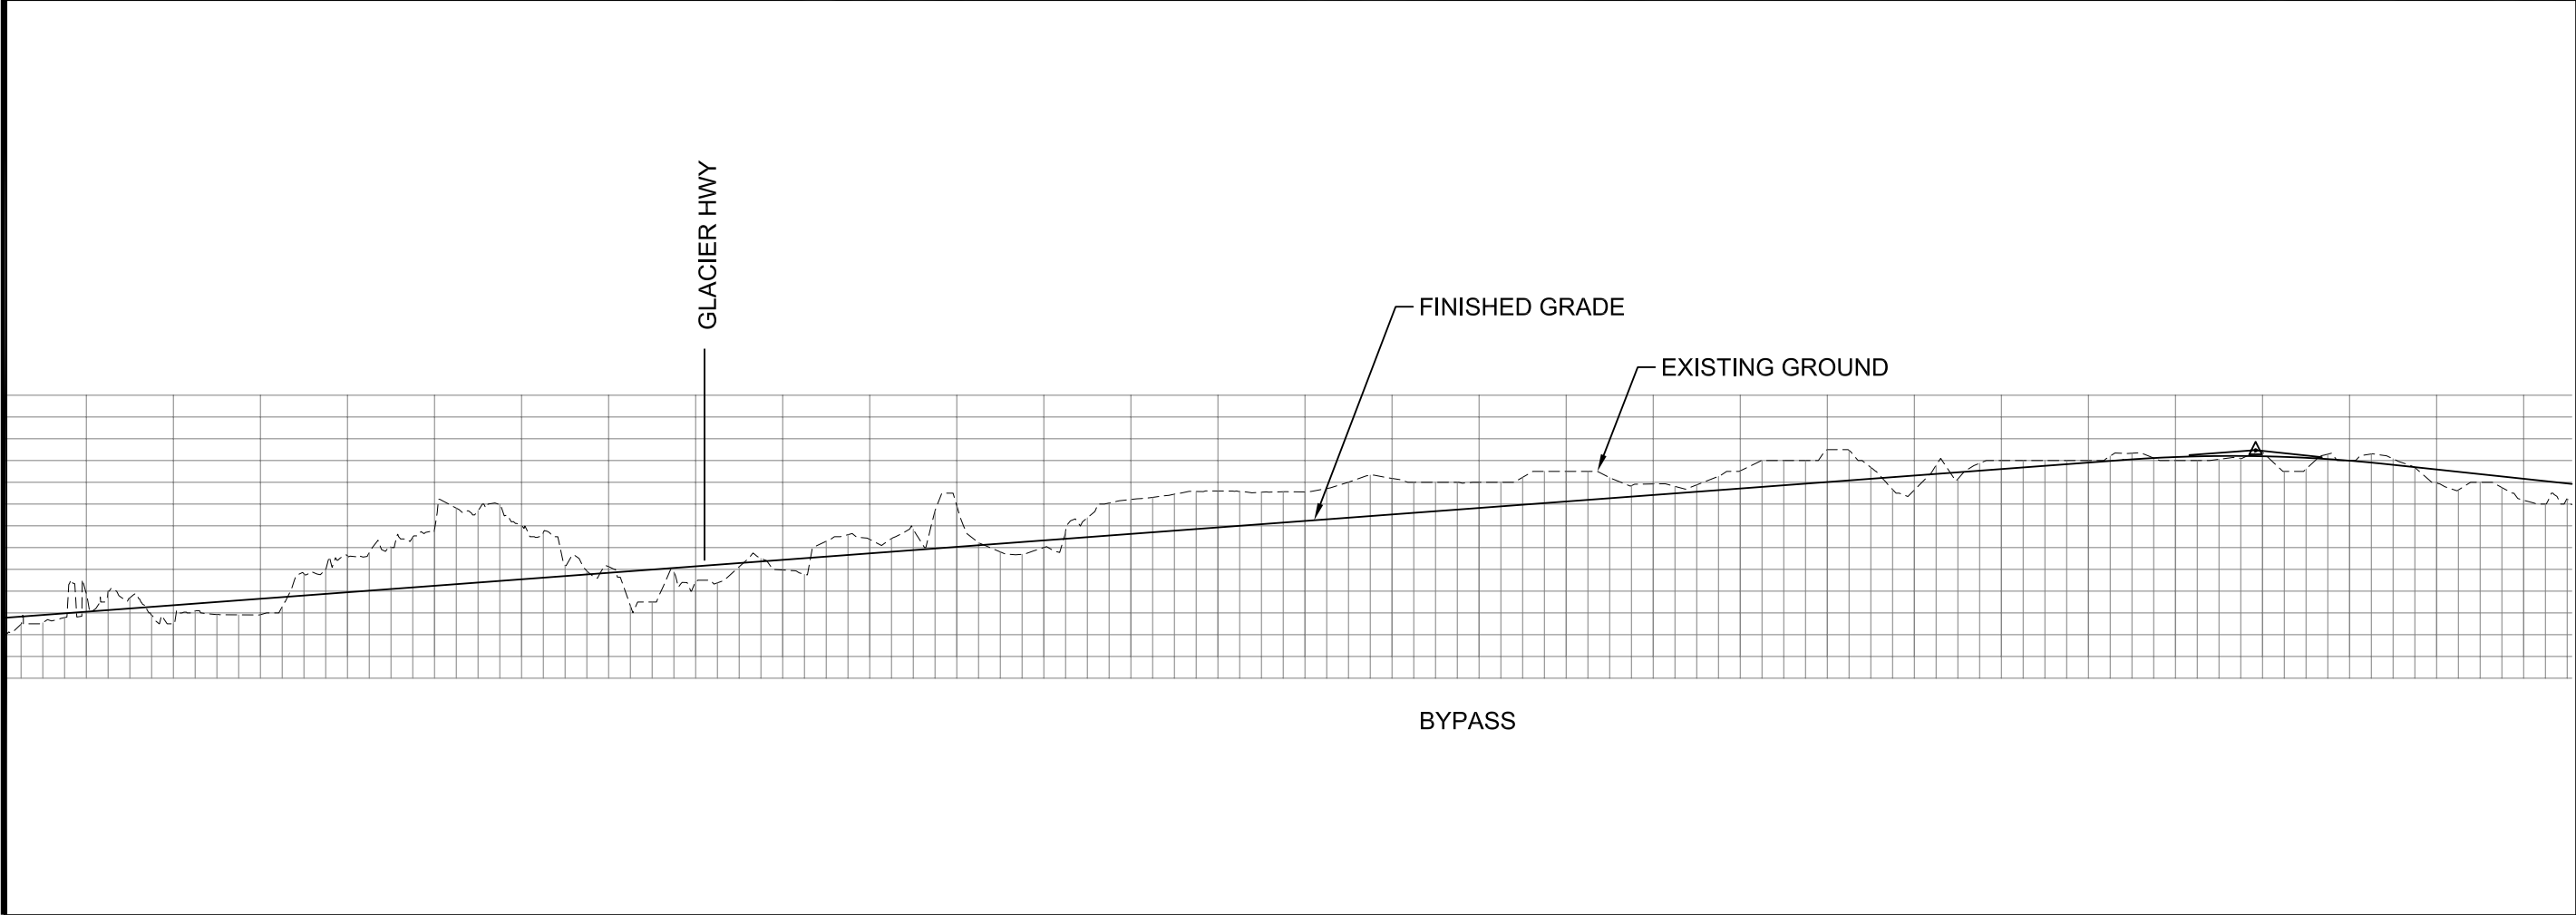



FIGURE	5A	SHEET	7 OF 15	DATE	JULY 2003	PROJECT	AUKU BAY CORRIDOR STUDY	Alaska Department of Transportation & Public Facilities

PROJECT: AUKU BAY CORRIDOR STUDY
DATE: JULY 2003
SHEET: 7 OF 15
PROJECT: AUKU BAY CORRIDOR STUDY
Alaska Department of Transportation & Public Facilities



ALTERNATIVE 2		FIGURE 5B
AUKE BAY CORRIDOR STUDY		SHEET 8 OF 15
Alaska Department of Transportation & Public Facilities		DATE JULY 2003
		FILE I:\722100\Drawings\FCF_SURVEY.dwg



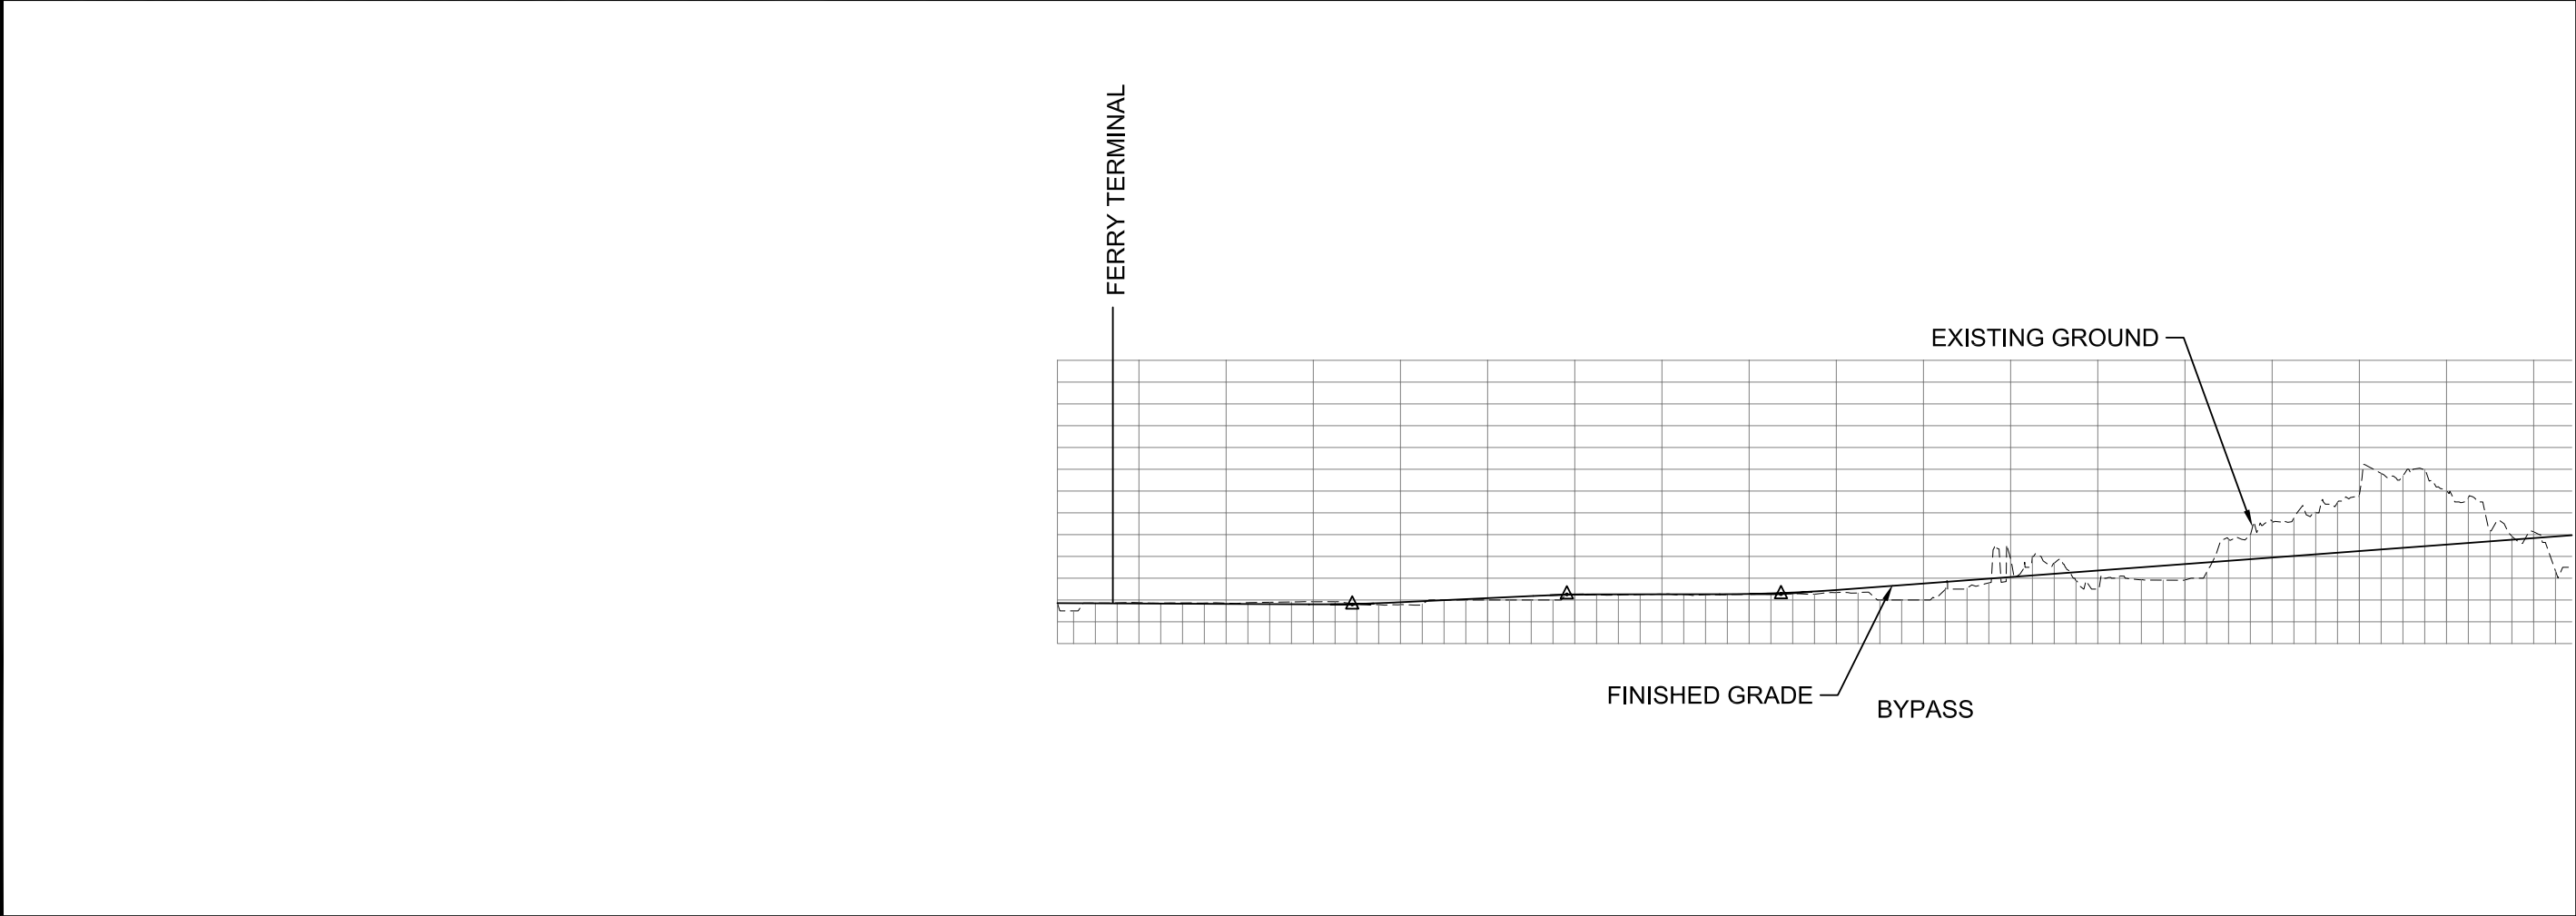



ALTERNATIVE 2		FIGURE 5C
AUKE BAY CORRIDOR STUDY	DATE JULY 2003	SHEET 9 OF 15
Alaska Department of Transportation & Public Facilities		

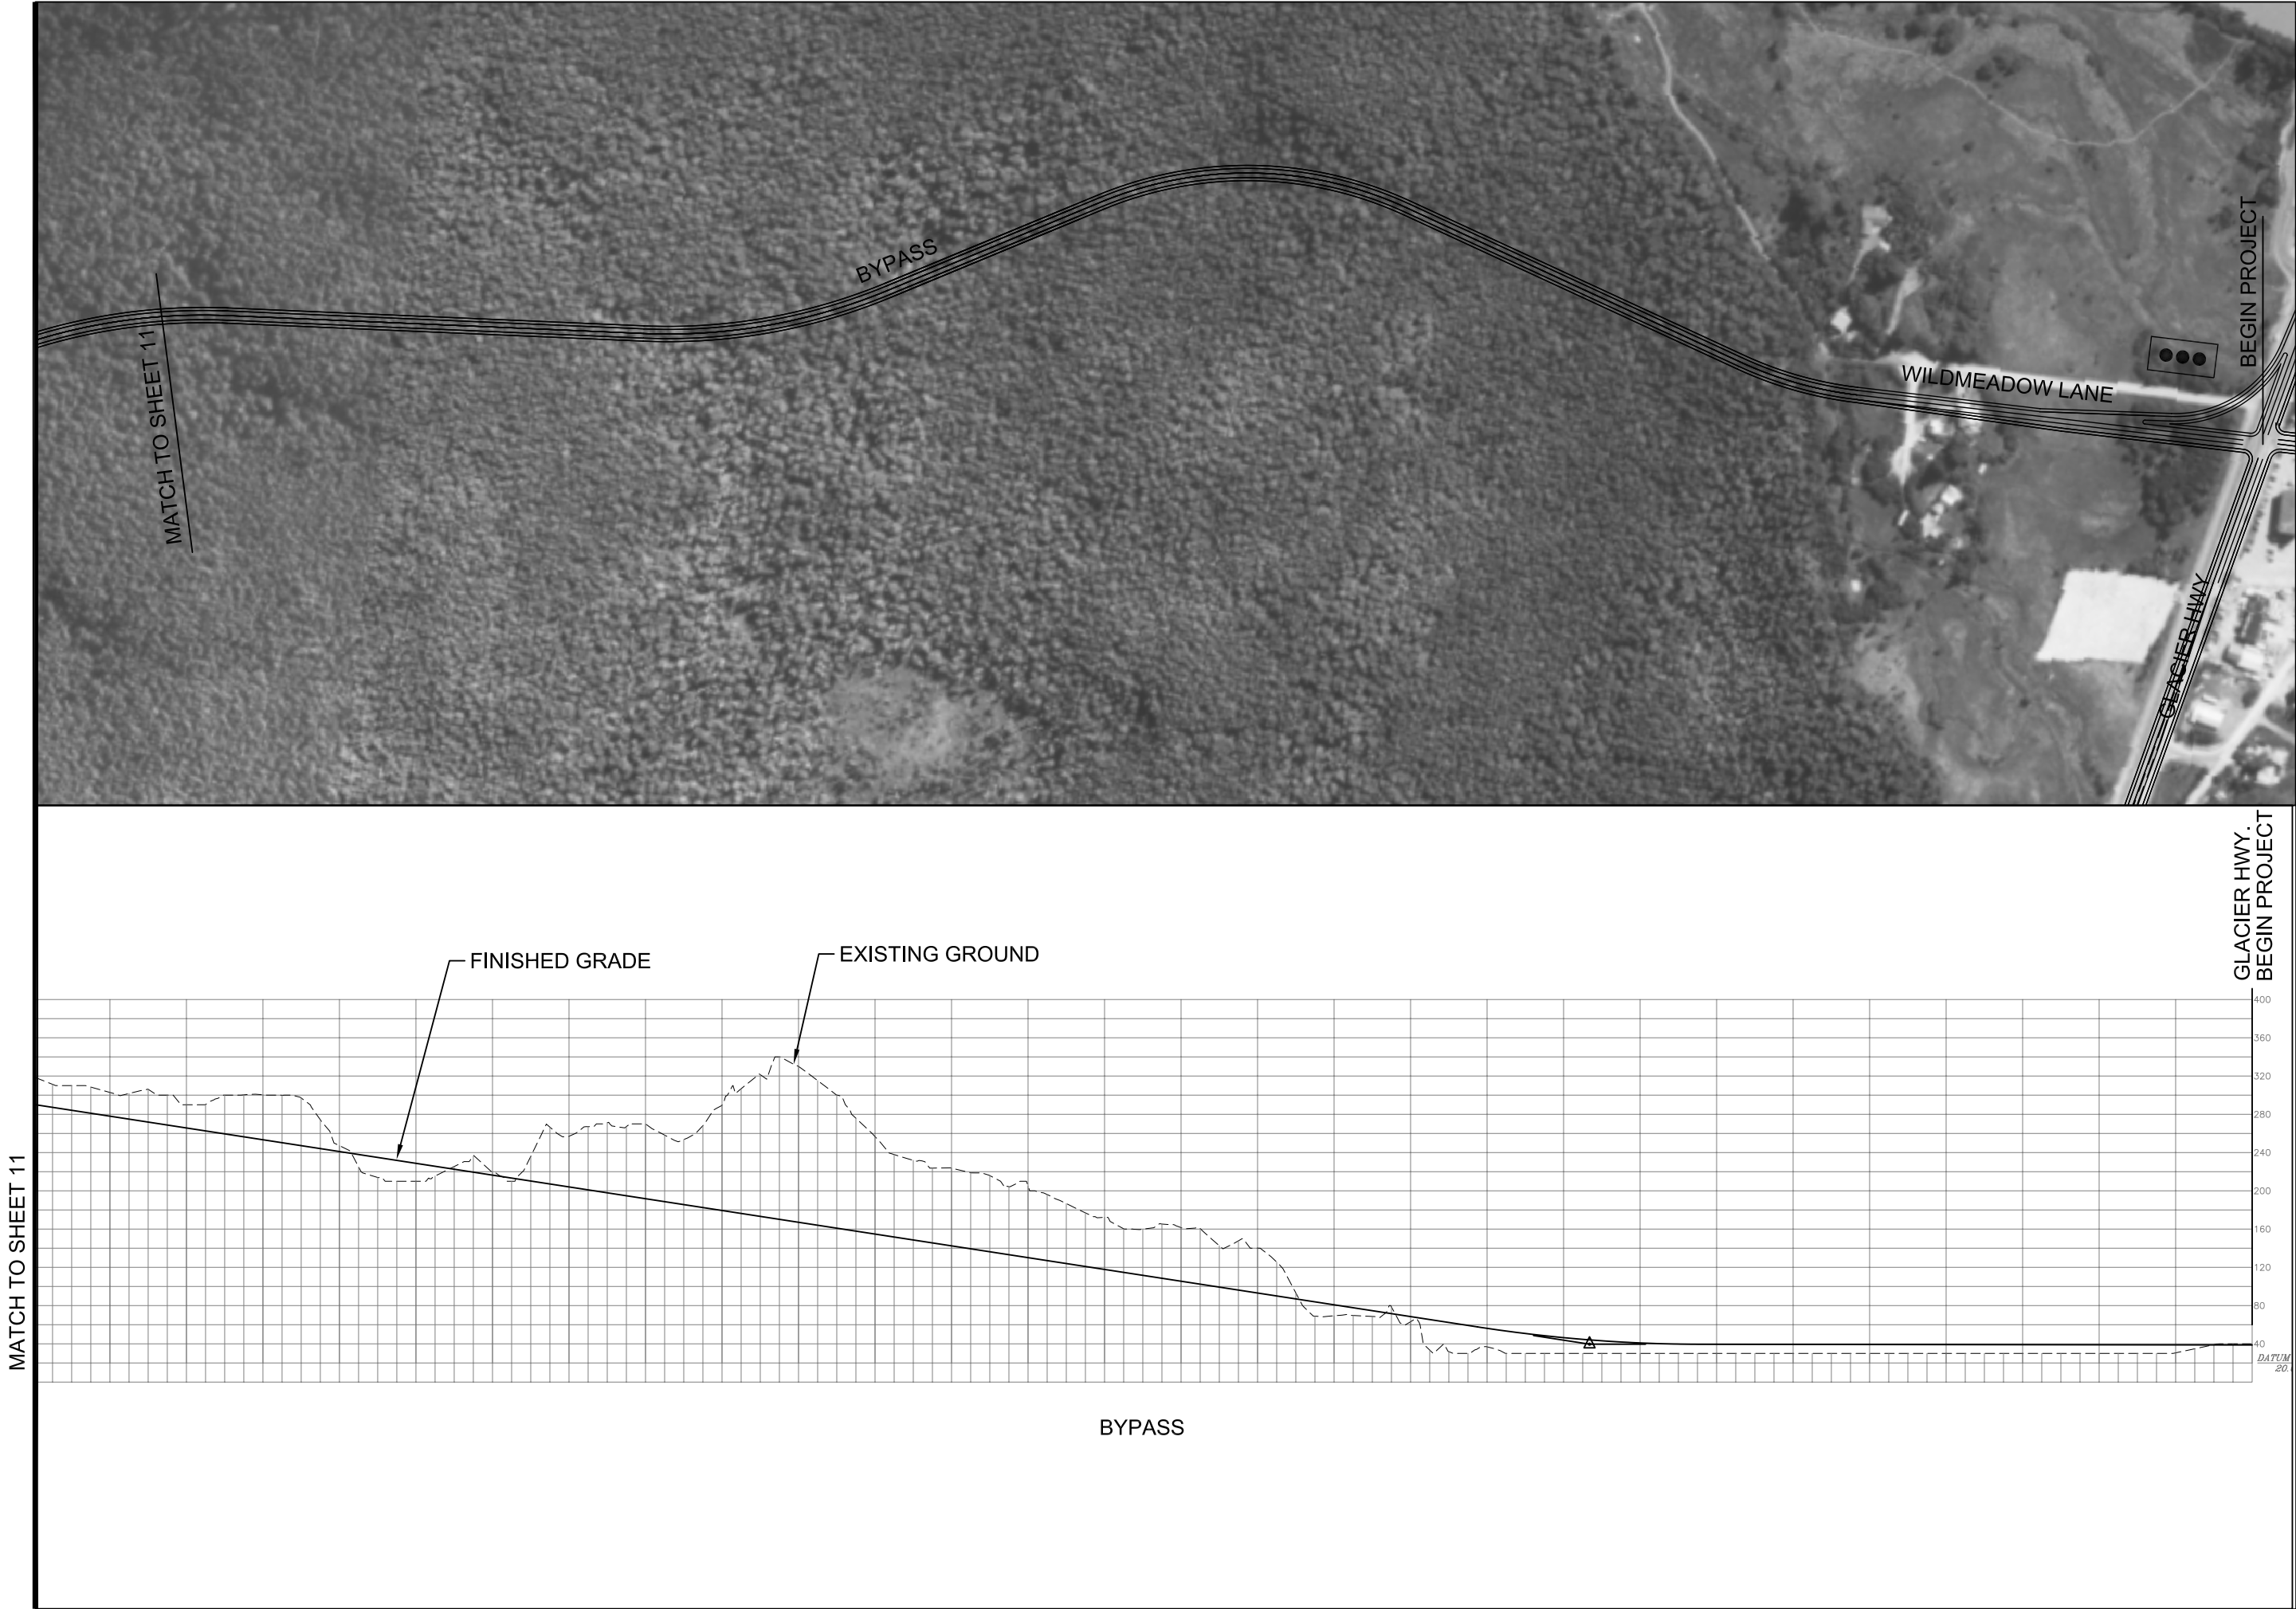




FIGURE
6B


ALTERNATIVE 3

AUKE BAY CORRIDOR STUDY
Alaska Department of Transportation & Public Facilities

DATE
JULY 2003


SHEET
11 OF 15

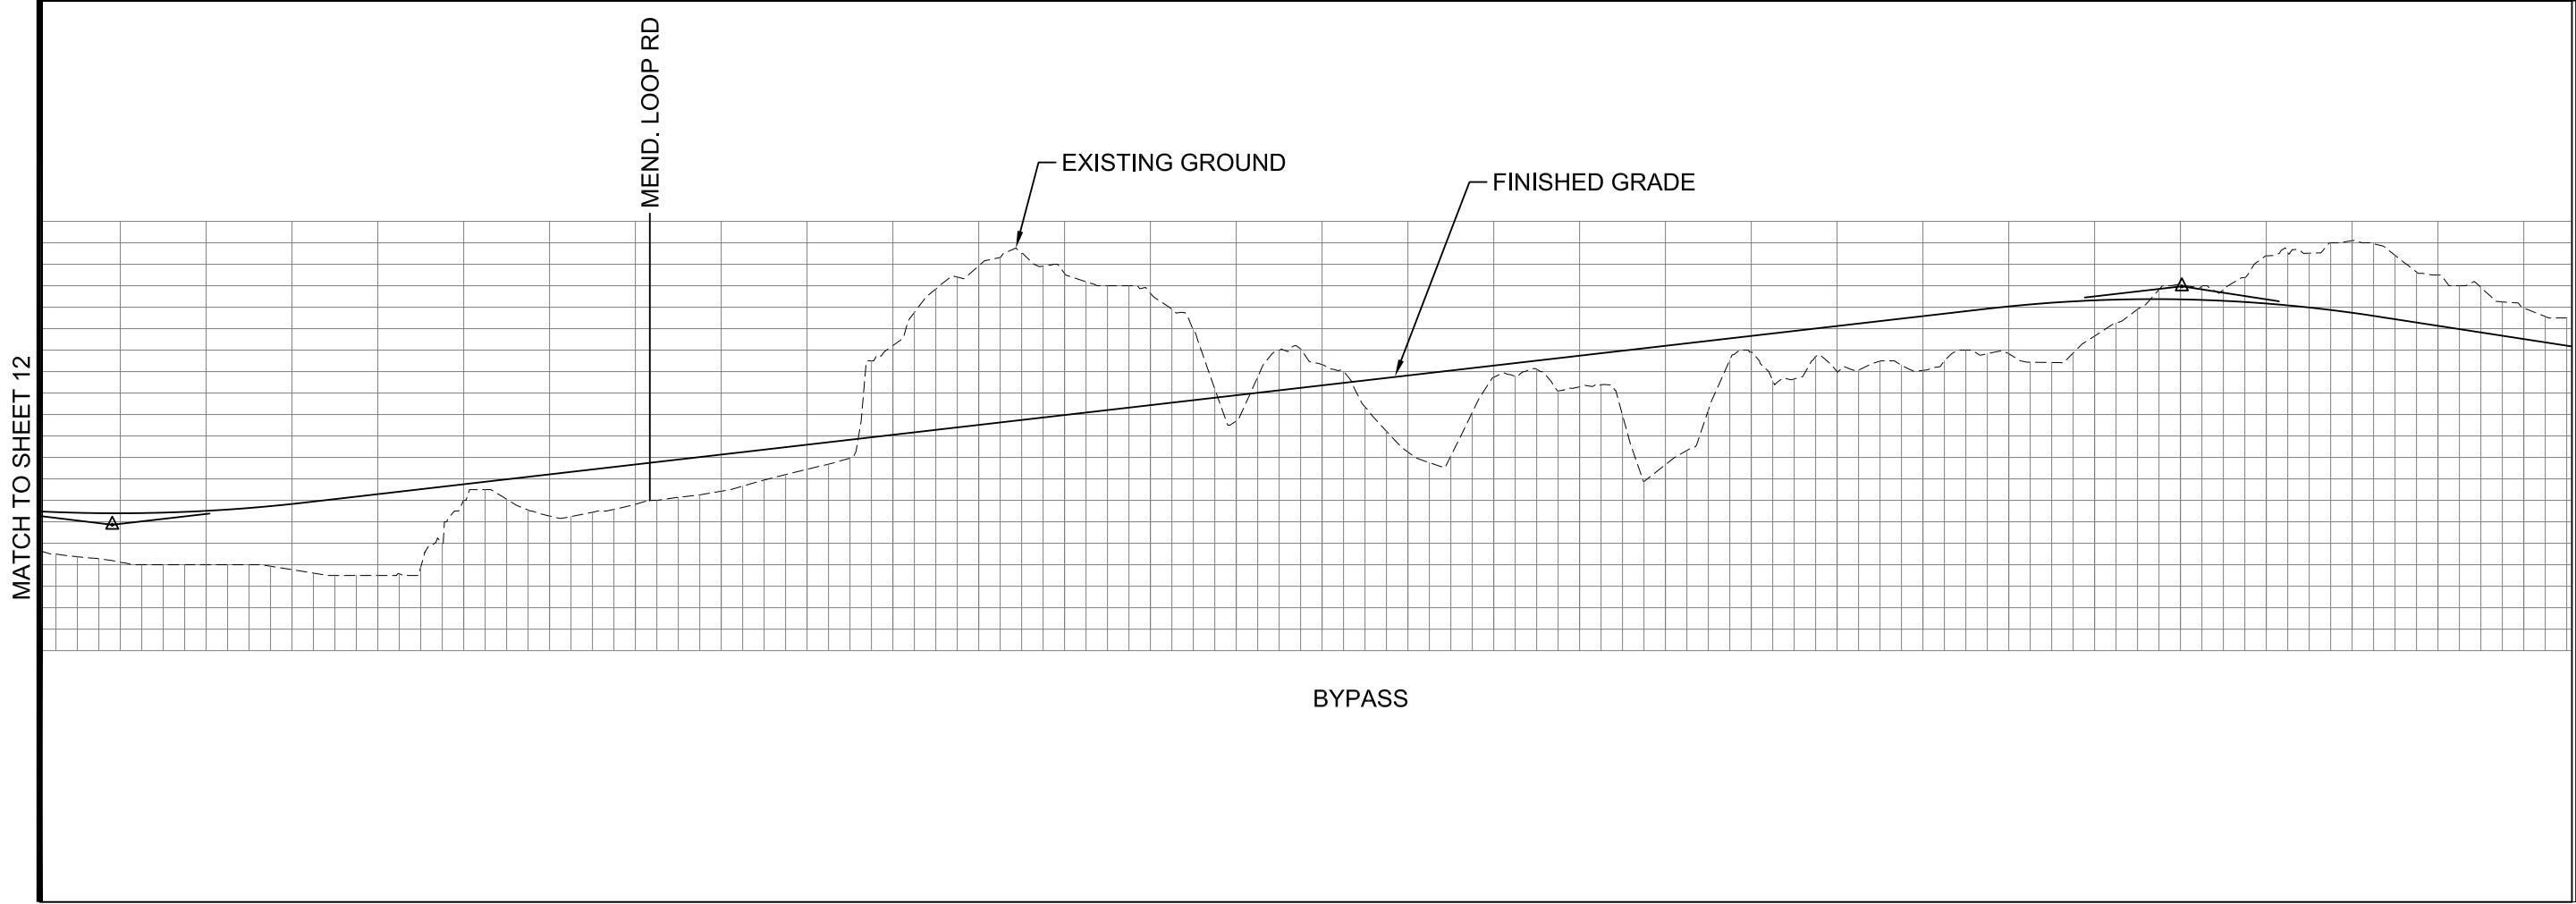I:\722100\Drawgs\FCF_SURVEY.dwg



MATCH TO SHEET 13

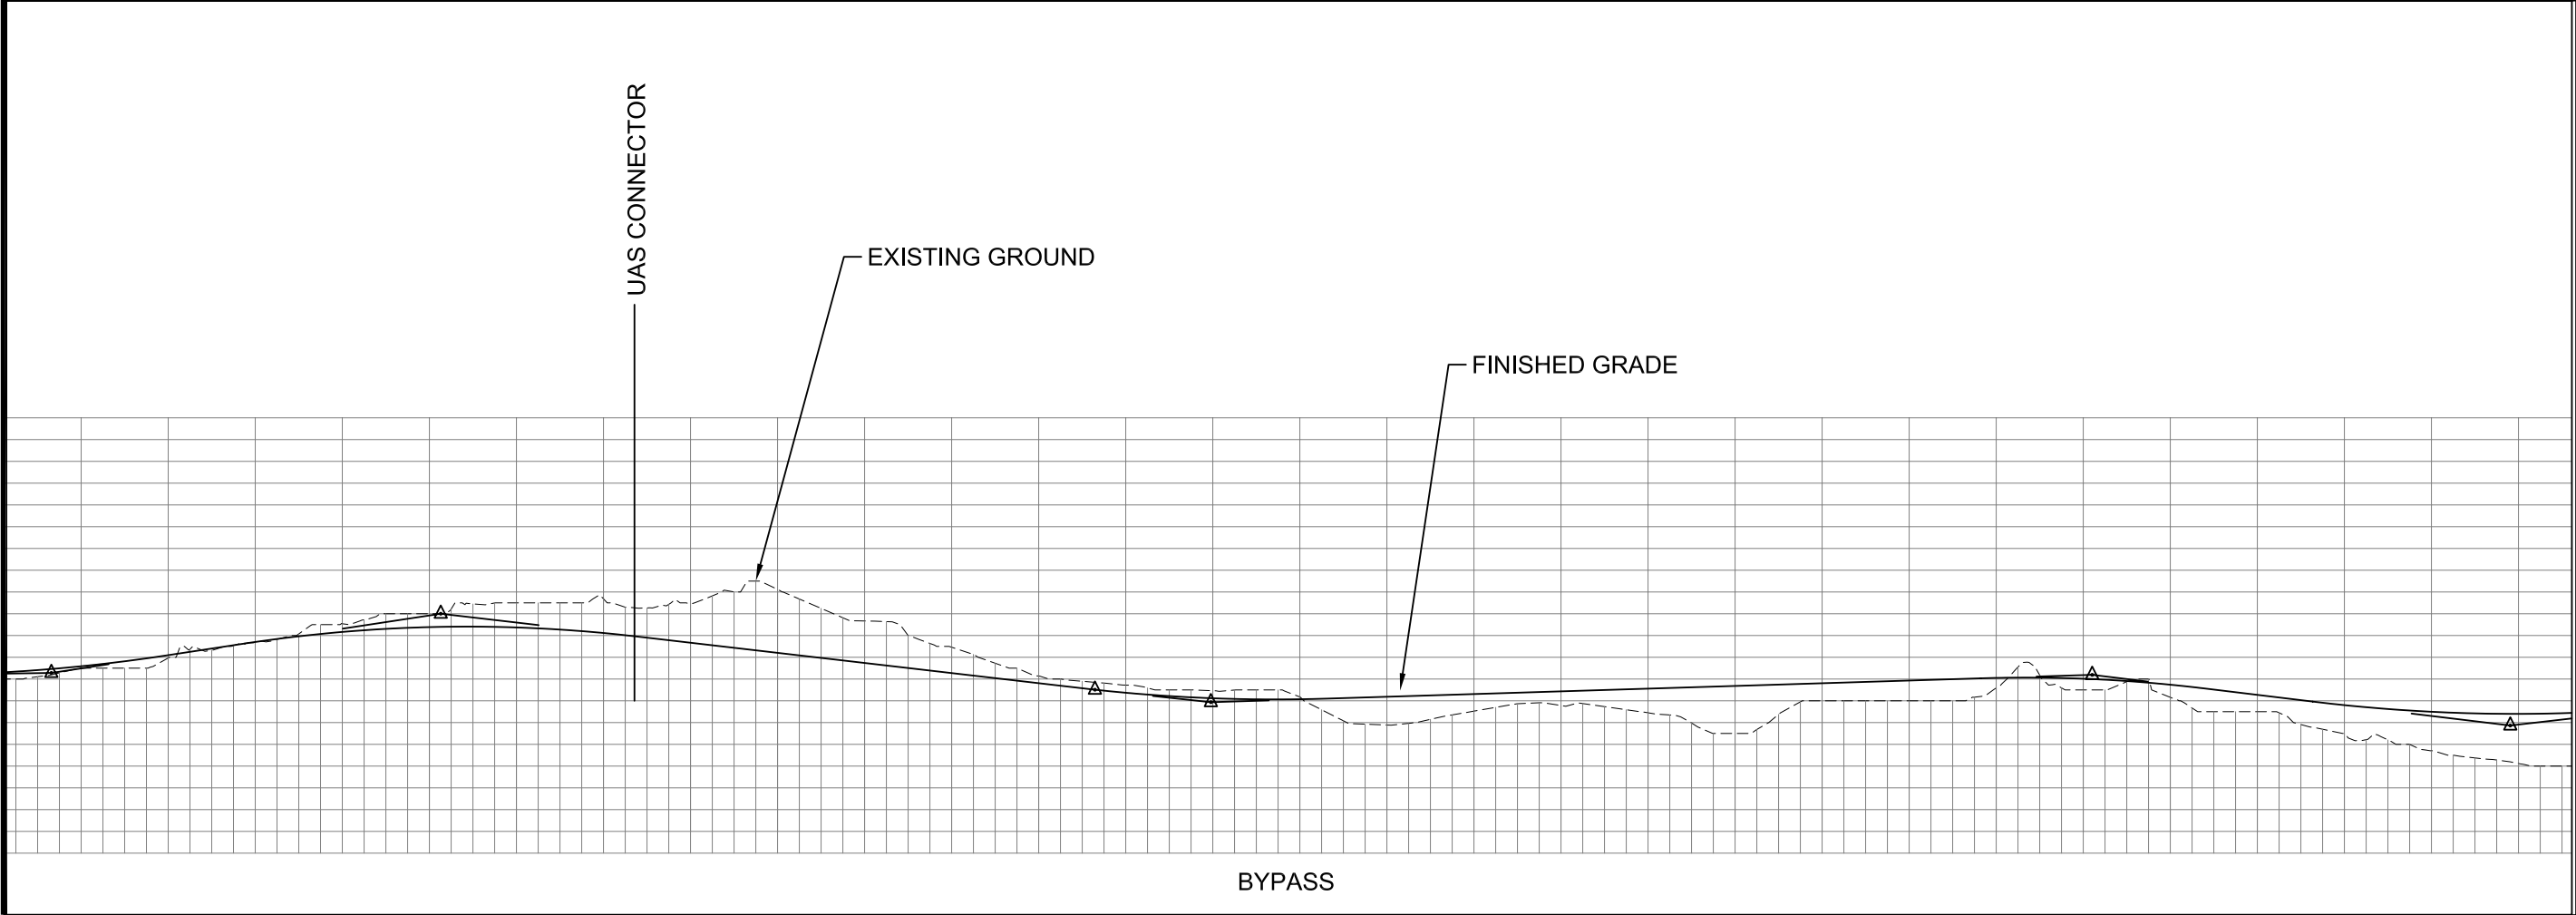MATCH TO SHEET 13



MATCH TO SHEET 11

ALTERNATIVE 3

FIGURE
6C

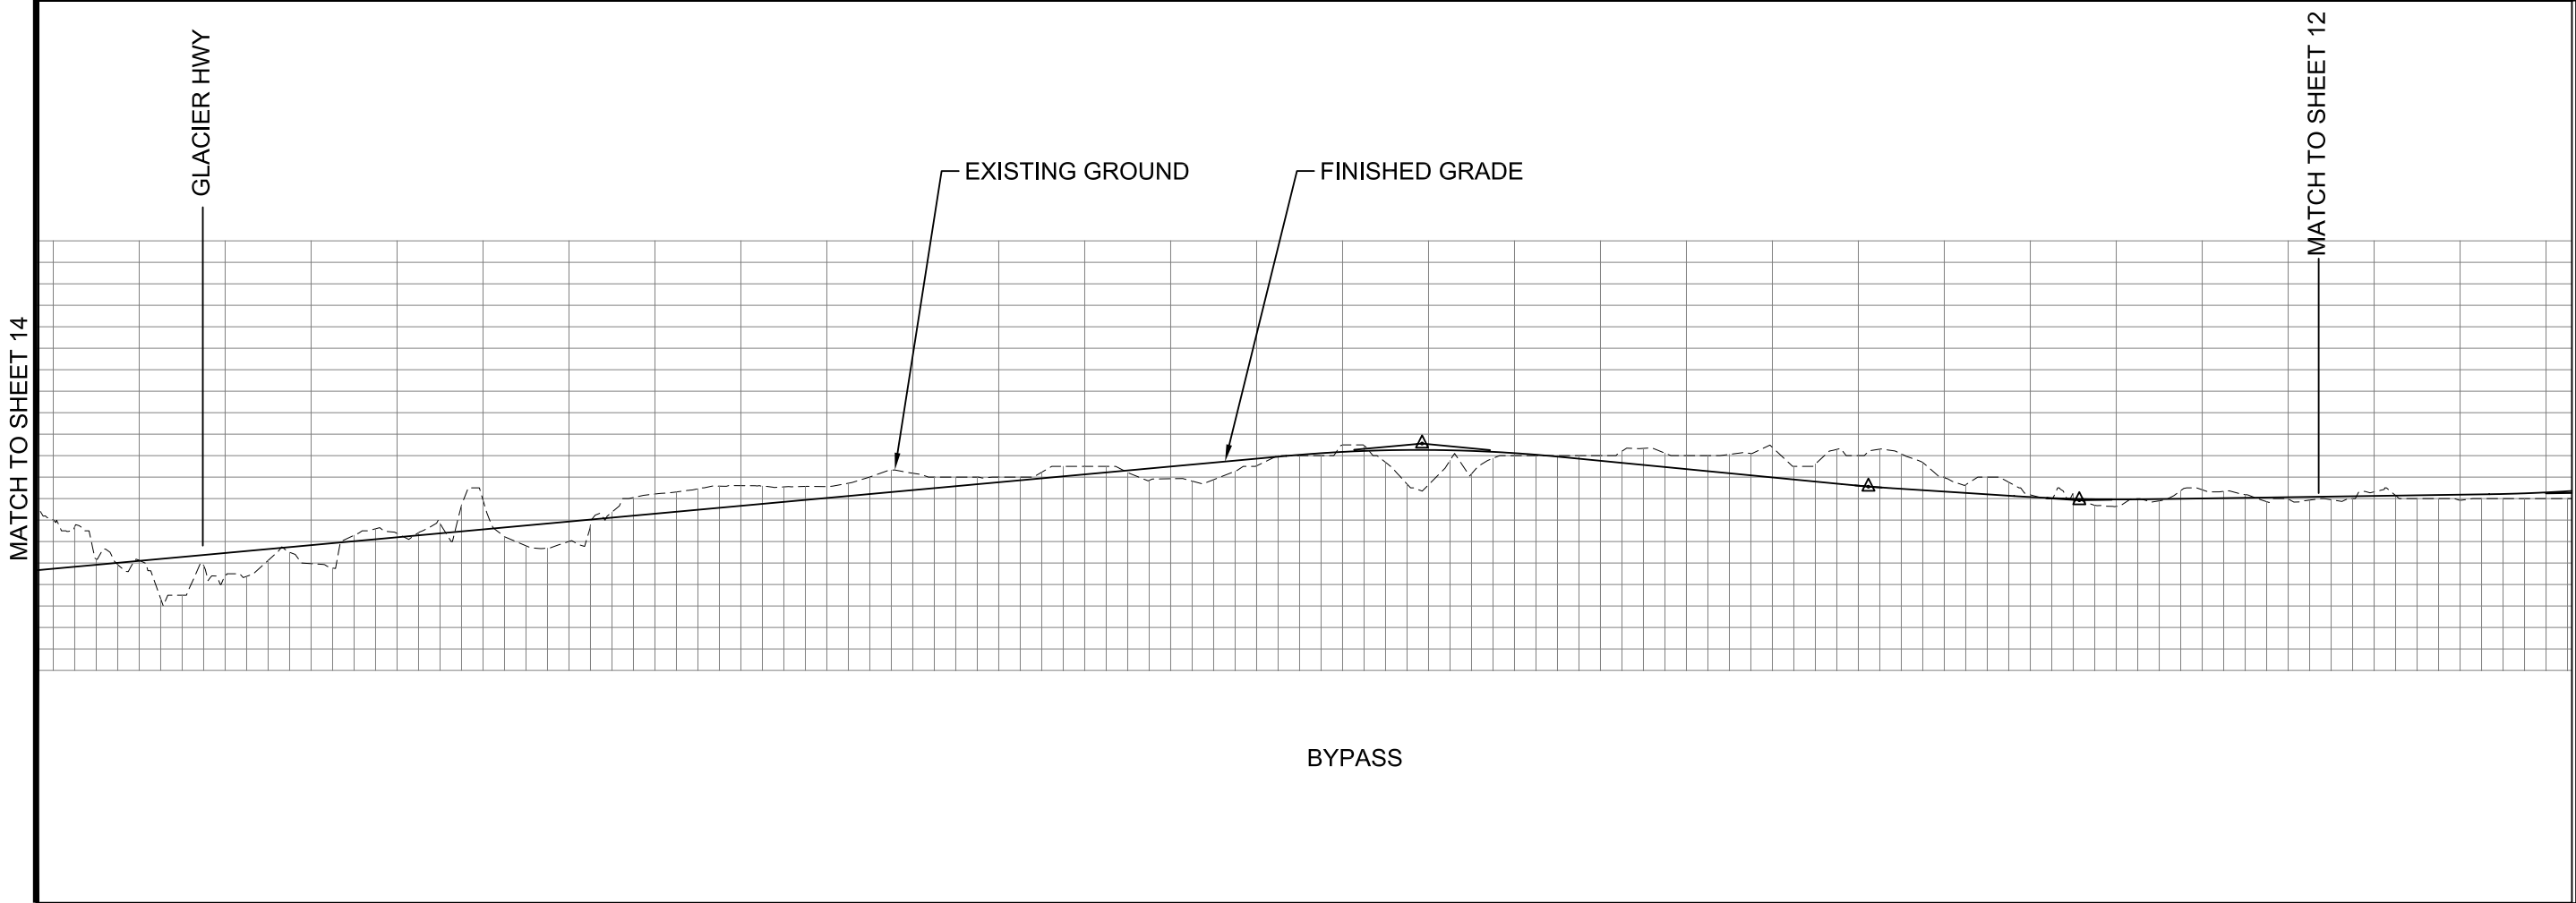
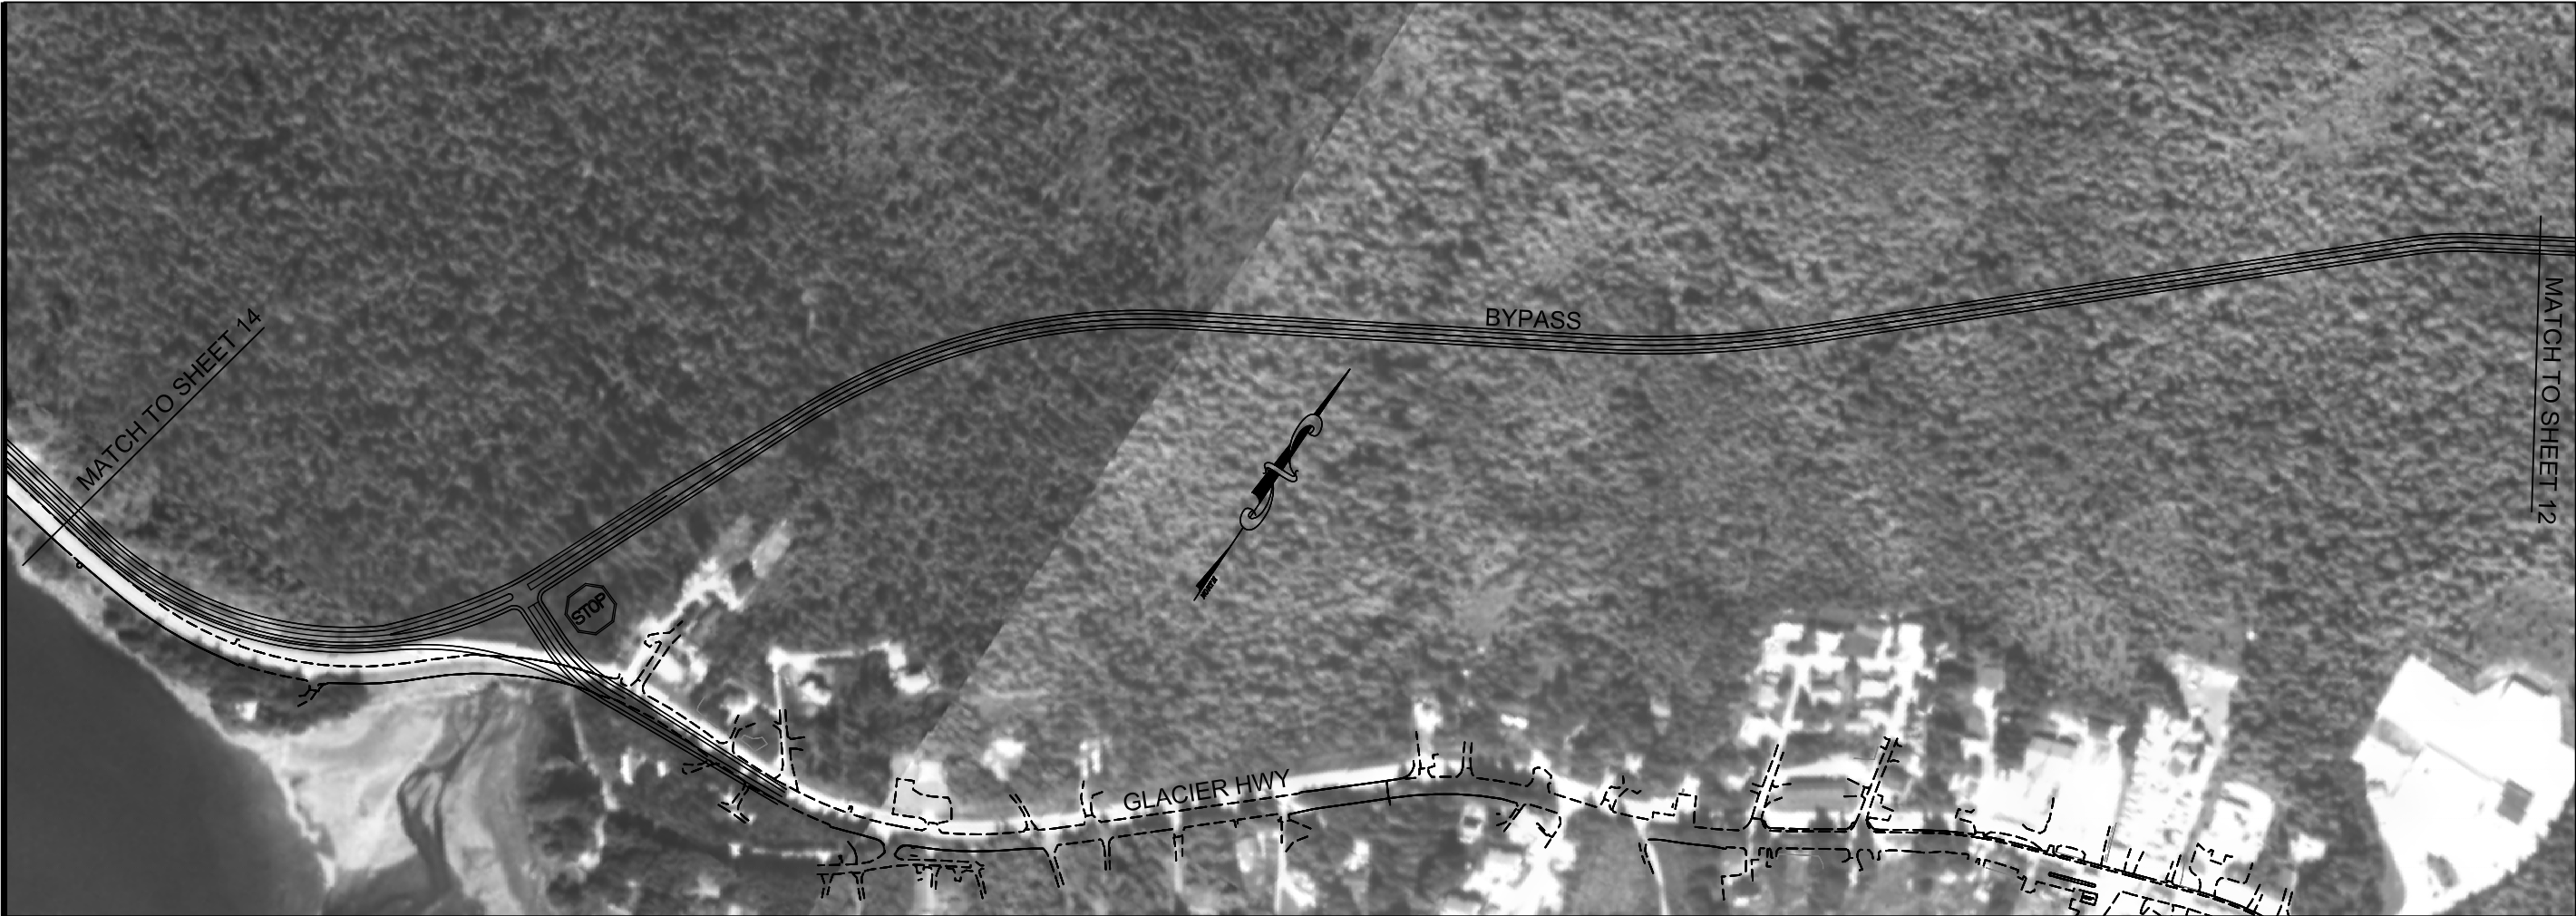
SHEET
12 OF 15

DATE
JULY 2003

AUKE BAY CORRIDOR STUDY

Alaska Department of Transportation & Public Facilities
I:\722100\Drawgs\FCF_SURVEY.dwg







ALTERNATIVE 3	
FIGURE 6D	SHEET 13 OF 15
AUKE BAY CORRIDOR STUDY	
Alaska Department of Transportation & Public Facilities	
DATE JULY 2003	FILE I:\722100\Drawings\FCF_SURVEY.dwg


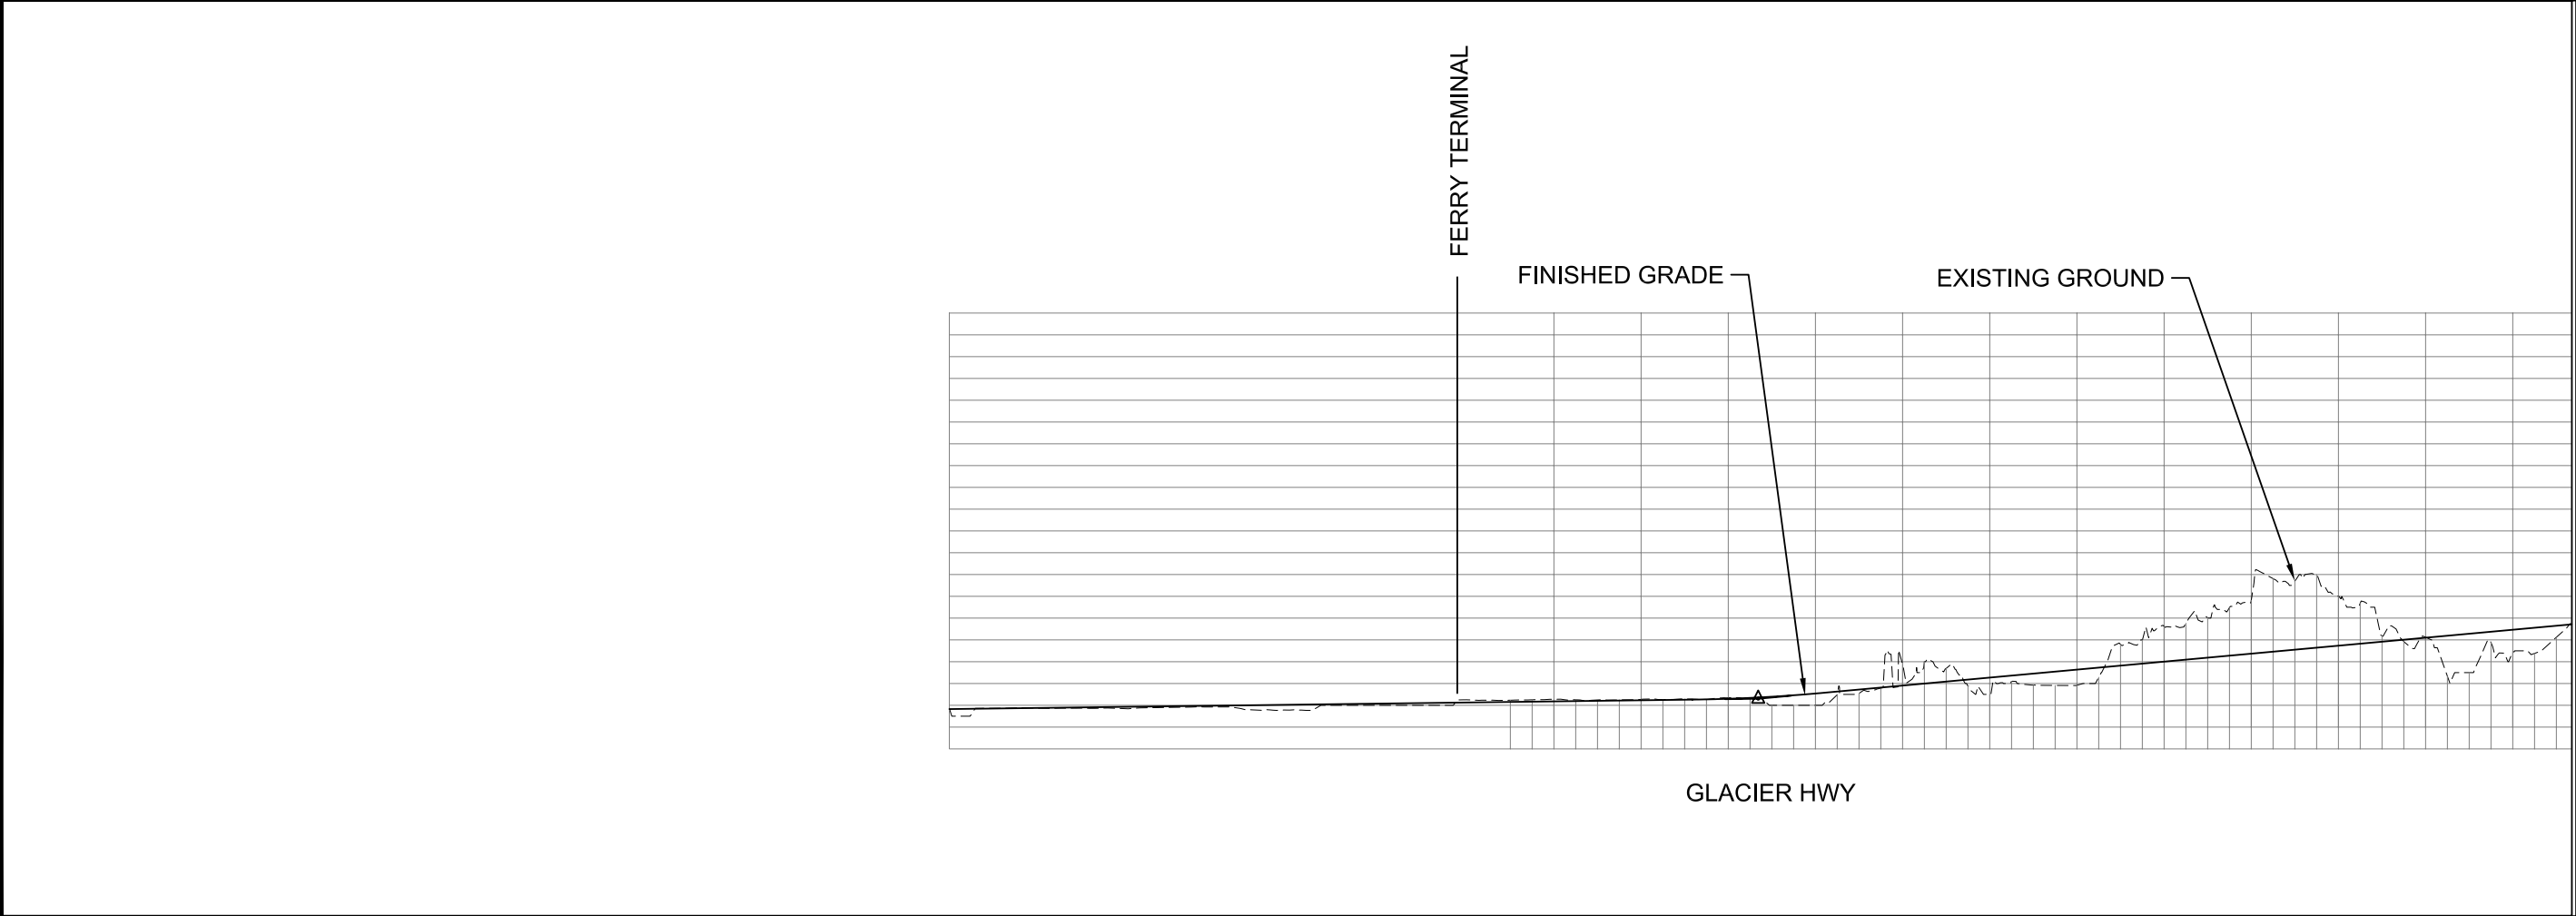
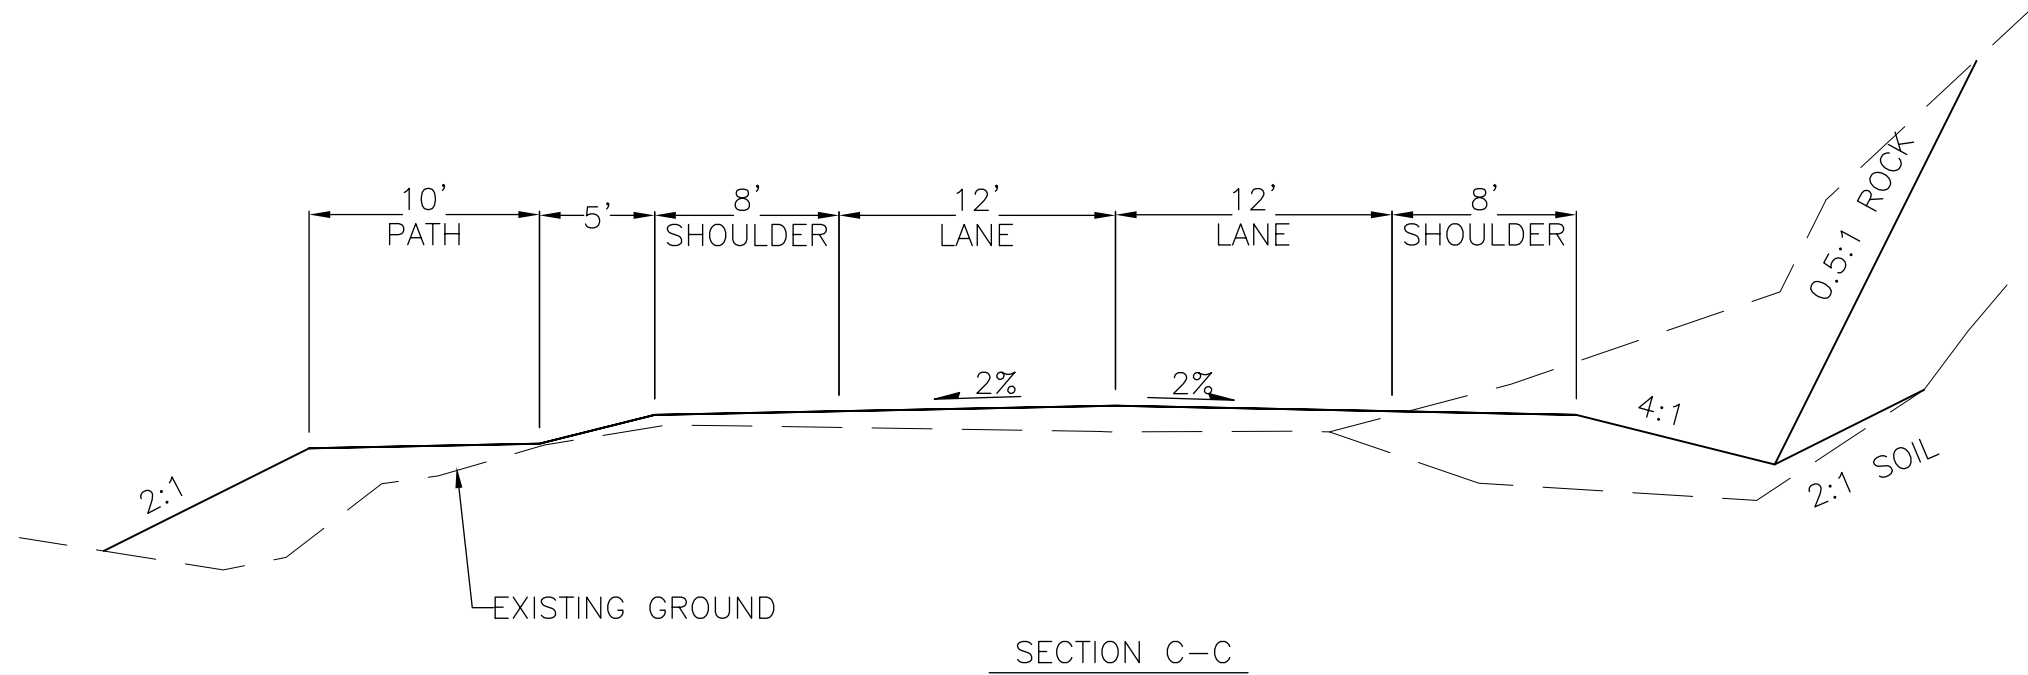
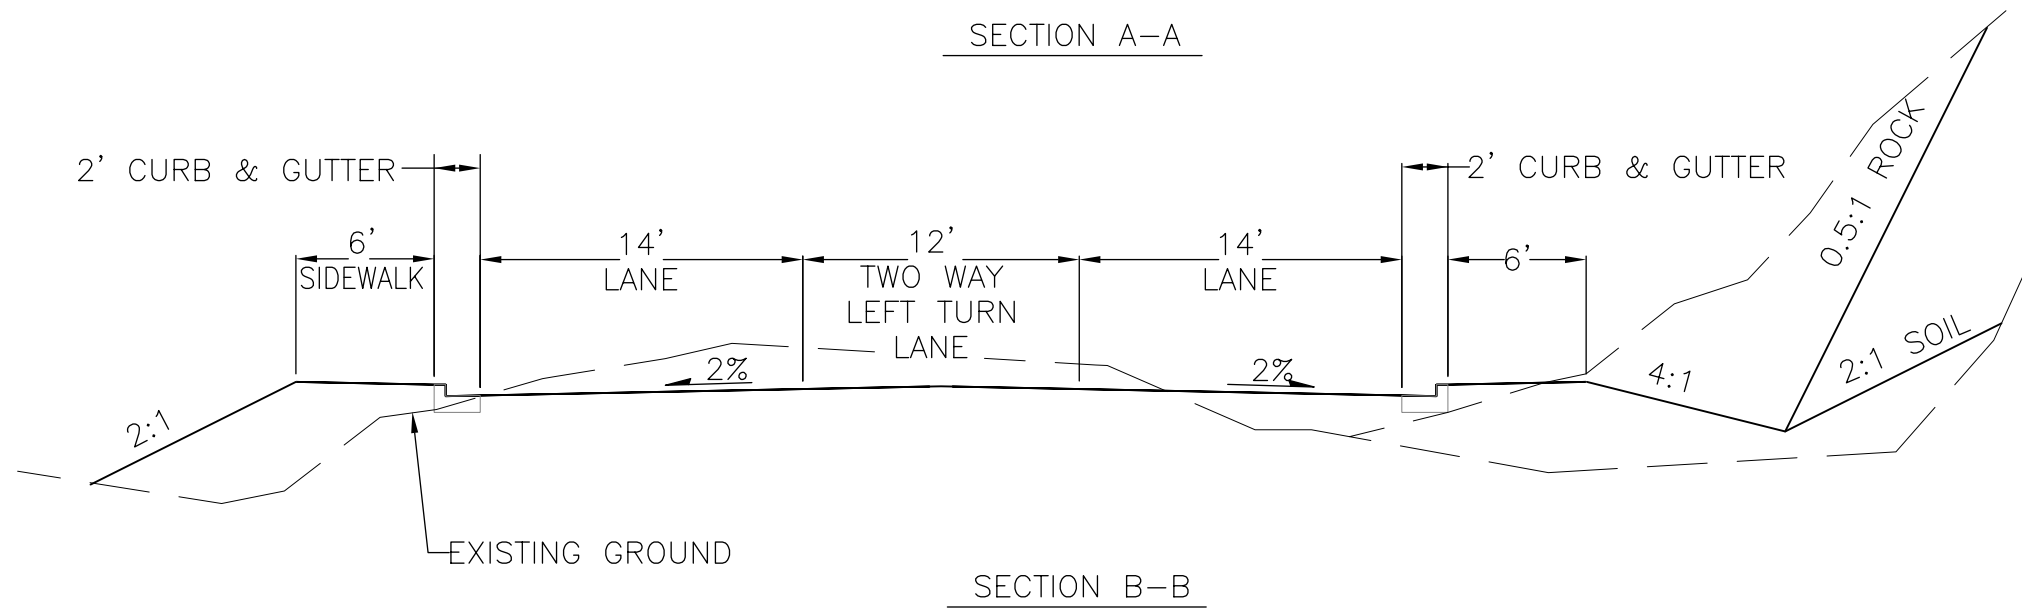


FIGURE 6E	ALTERNATIVE 3	
	DATE JULY 2003	SHEET 14 OF 15
AUKE BAY CORRIDOR STUDY		
Alaska Department of Transportation & Public Facilities		
I:\722100\Drawgs\FCF_SURVEY.dwg		

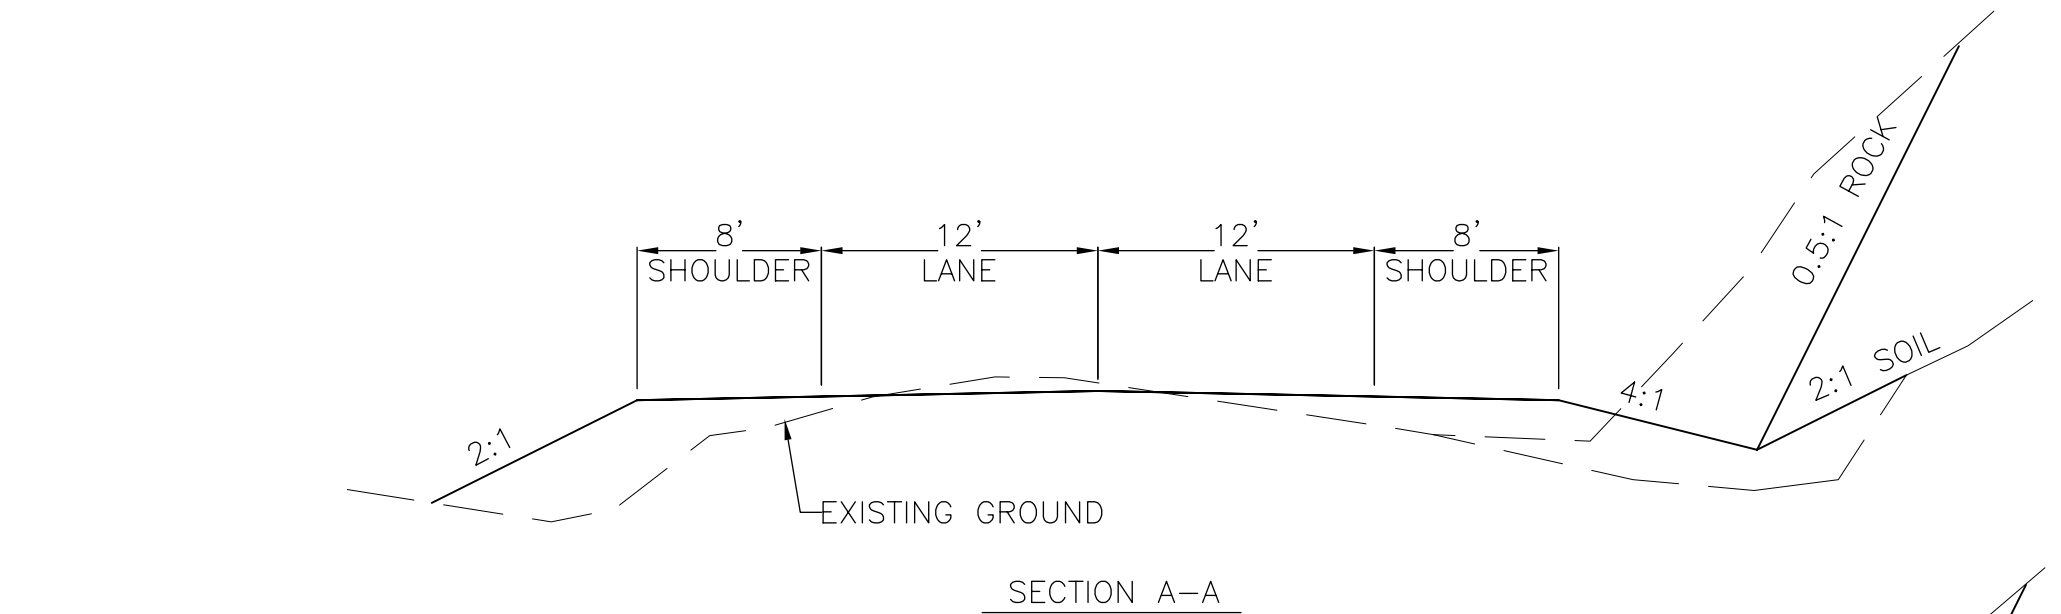

TYPICAL SECTIONS

FIGURE 7

AUKE BAY CORRIDOR STUDY

DATE JULY 2003

SHEET 15 OF 15

Alaska Department of Transportation & Public Facilities

I:\722100\Drawings\TYPSECTIONS.dwg