





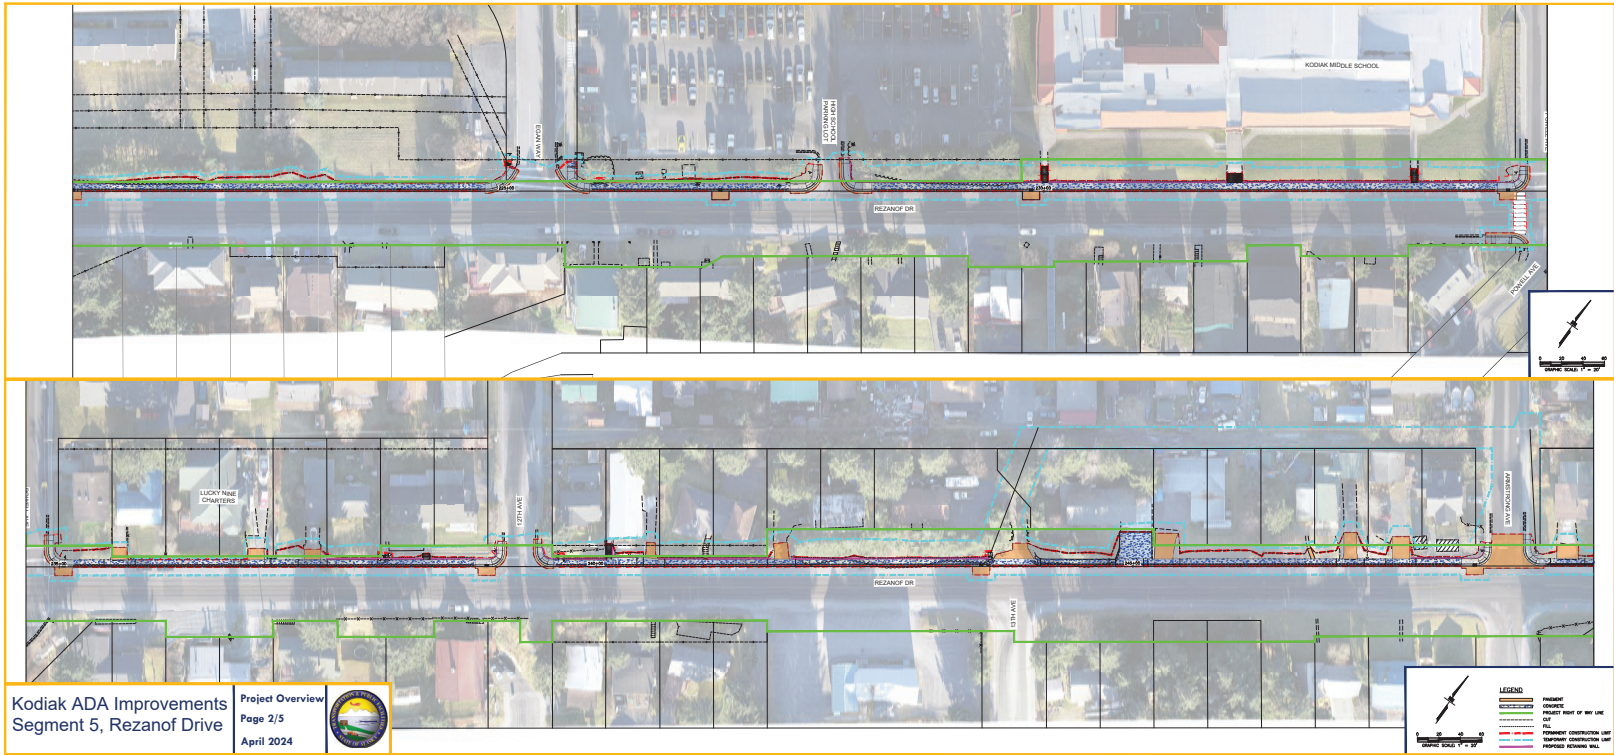

**Kodiak ADA Improvements  
Segment 5, Rezanof Drive**

Project Overview  
Page 2/5  
April 2024









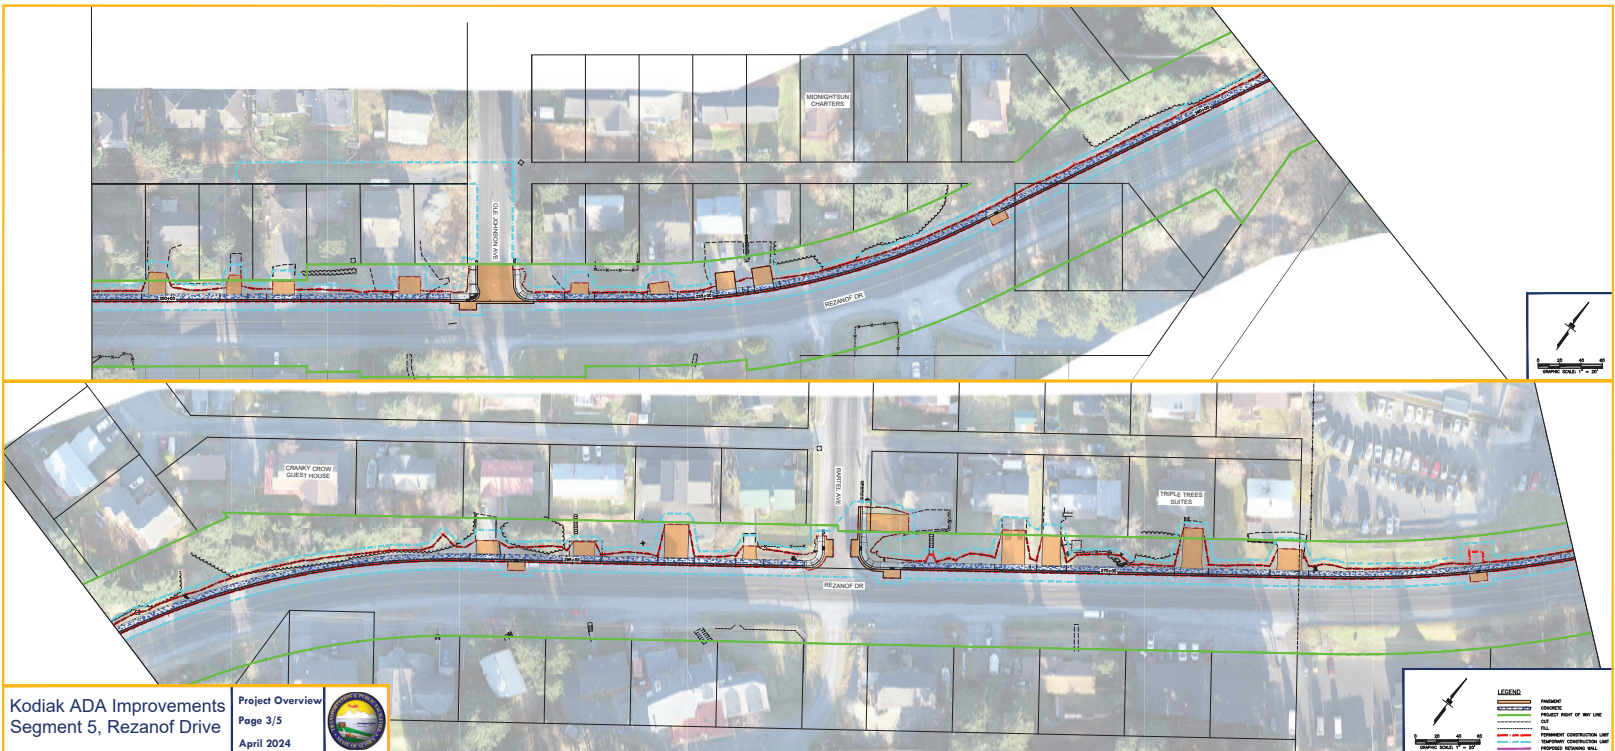

**Kodiak ADA Improvements  
Segment 5, Rezanof Drive**



Project Overview  
Page 3/5  
April 2024





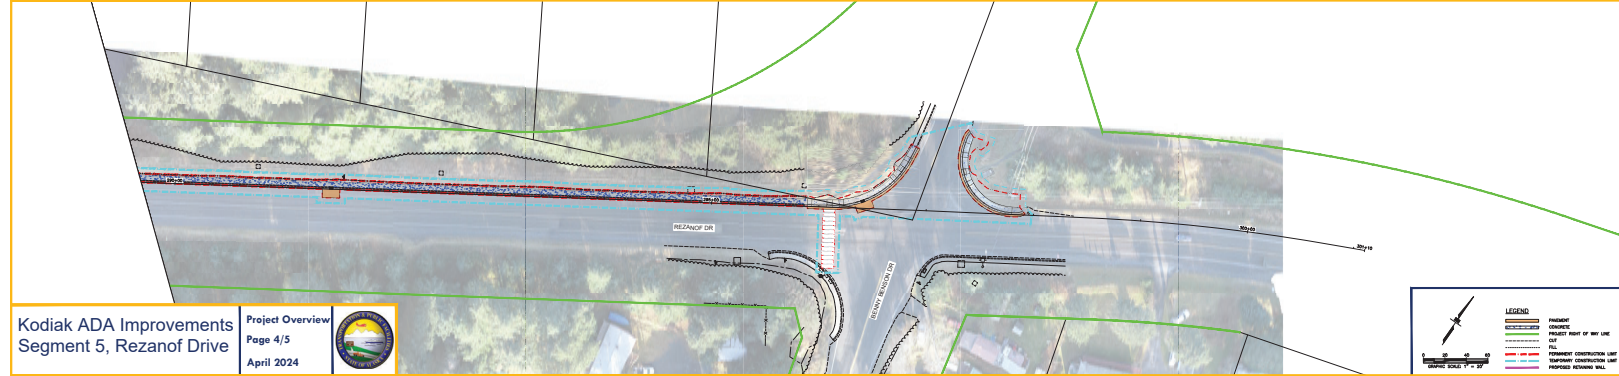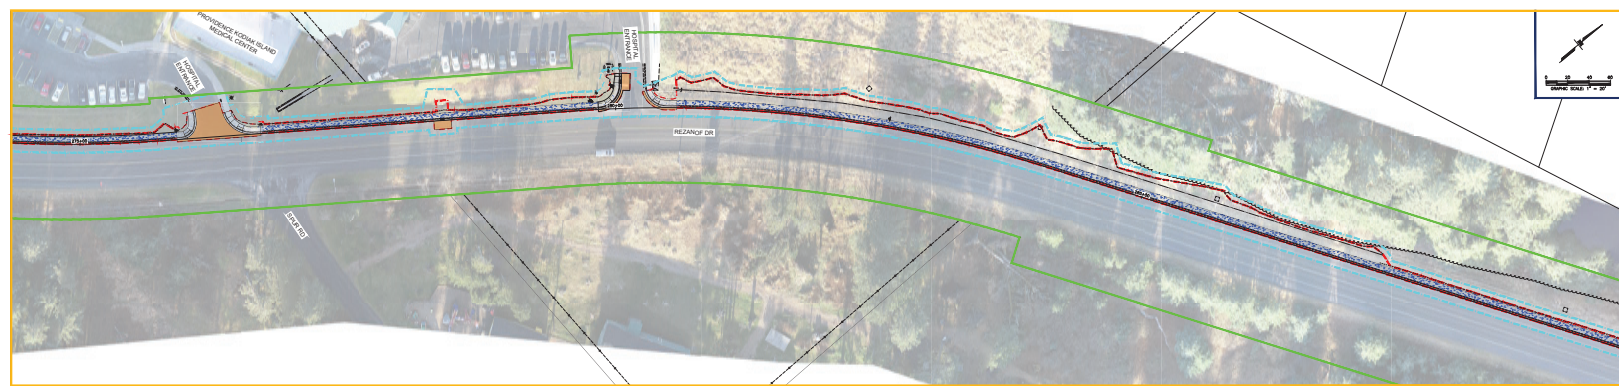






